




PLAN ON LODGE LANE JUNCTION BRIDGE  
Scale 1:200

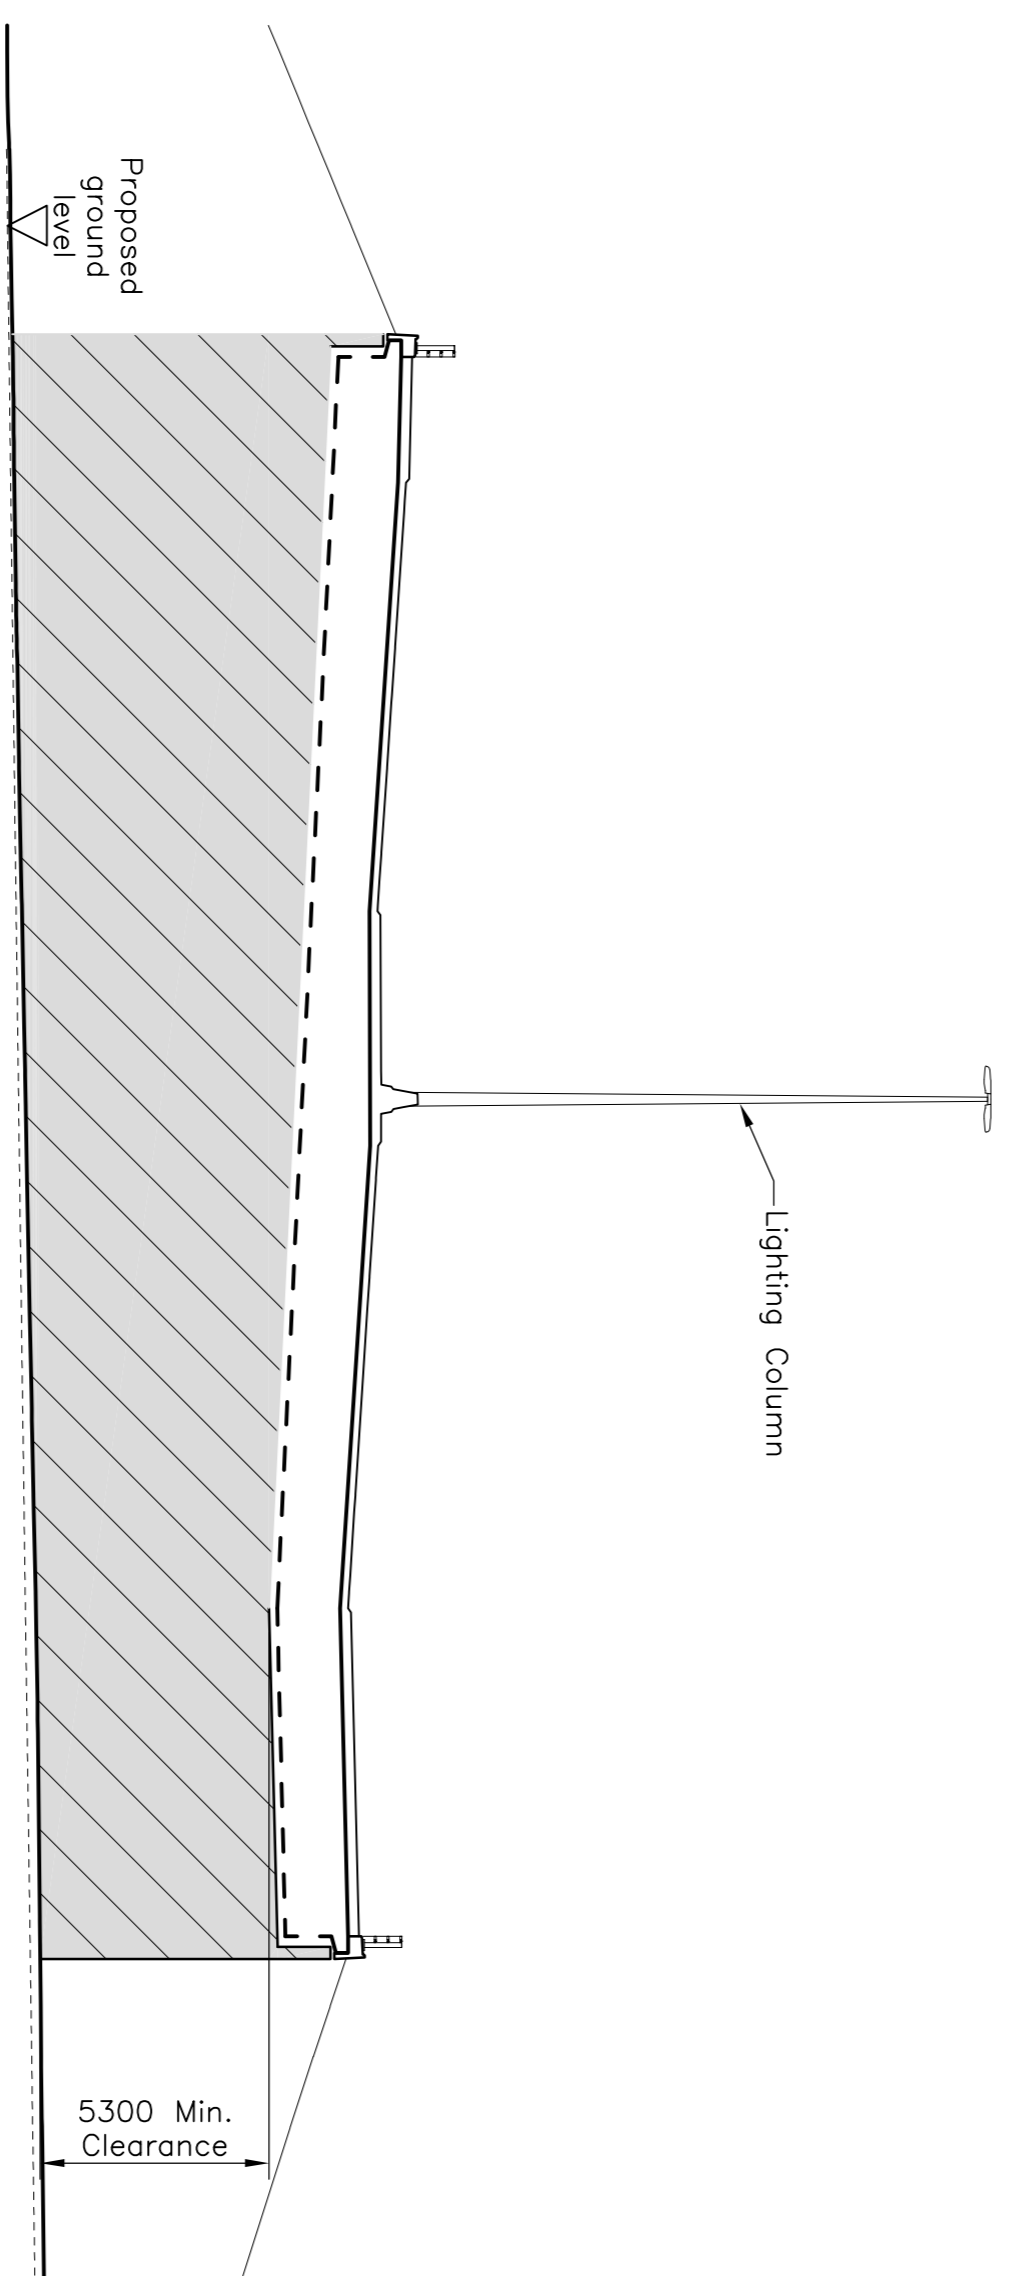

ELEVATION ON WEST ABUTMENT  
Scale 1:200

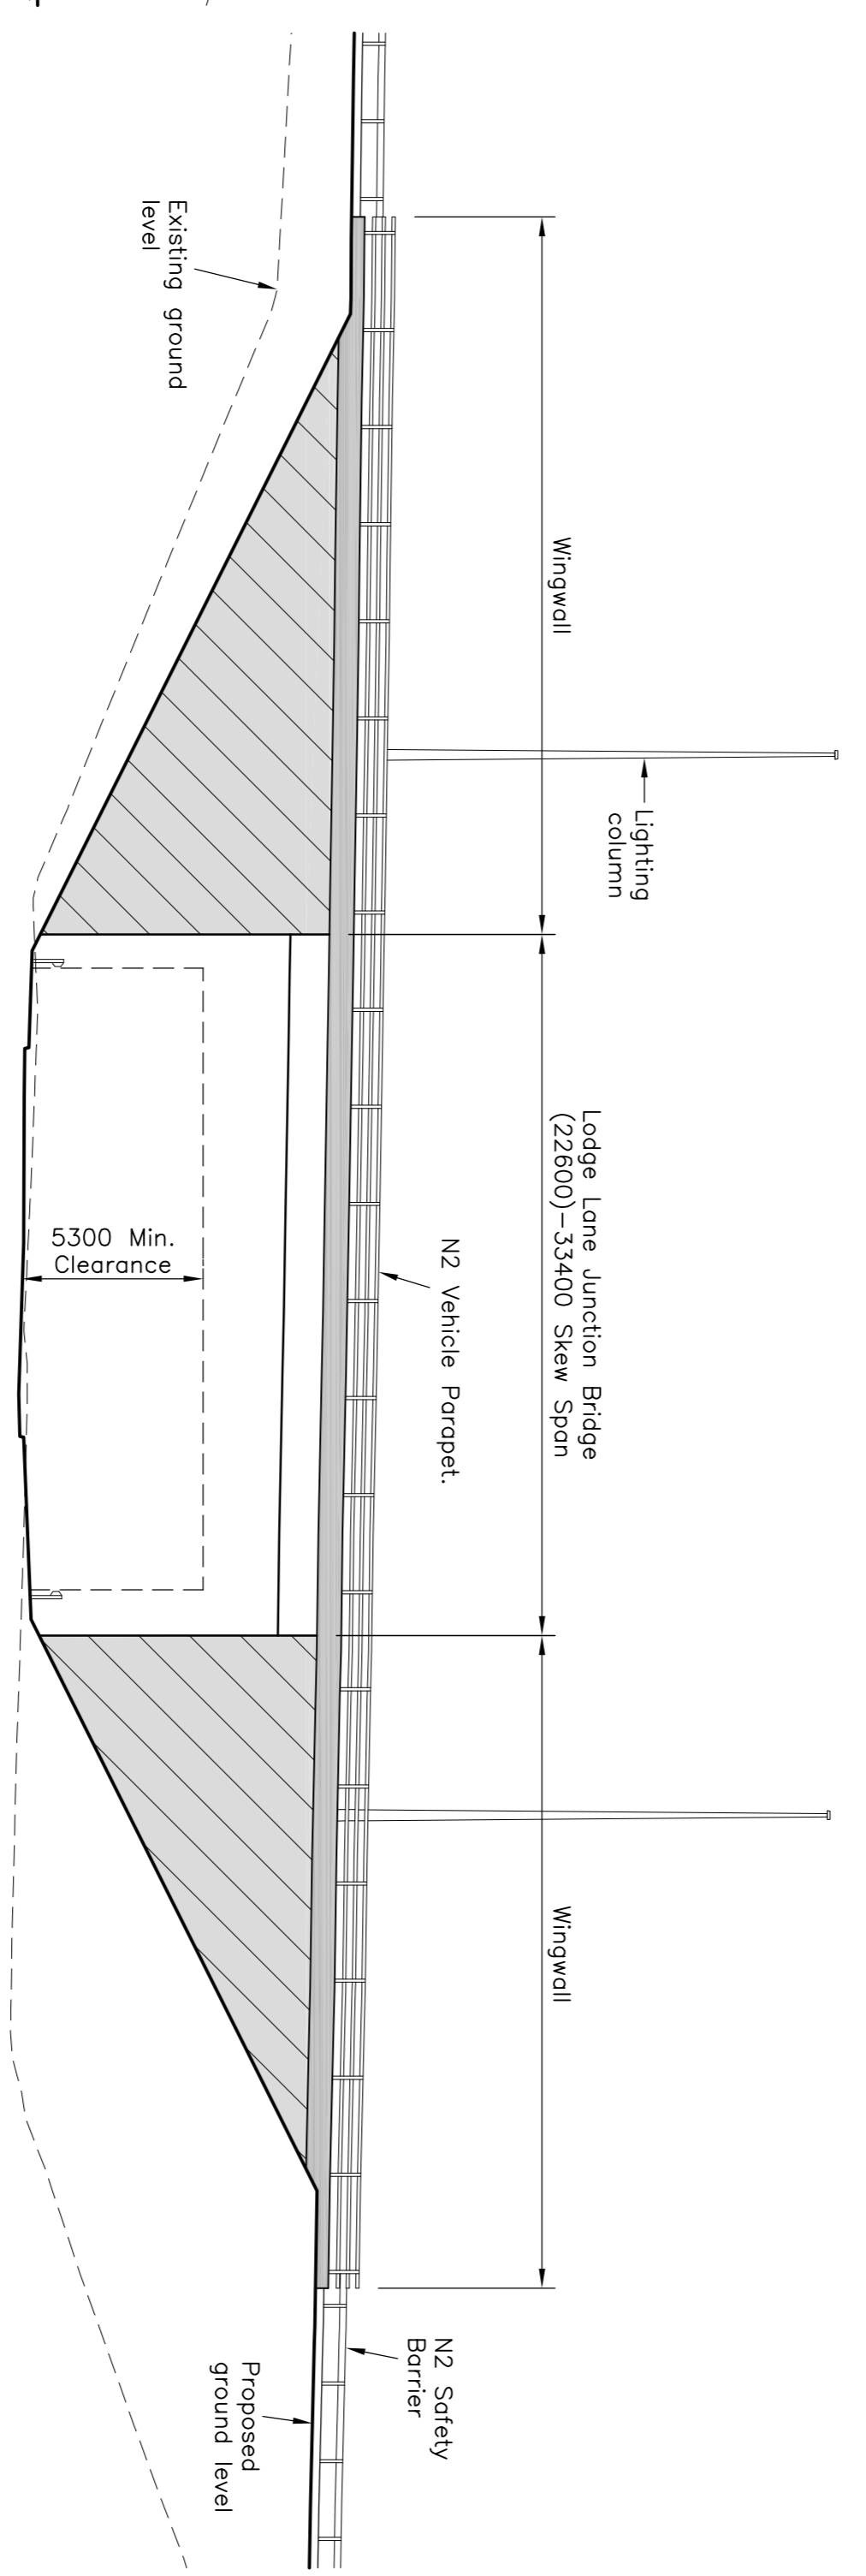


SOUTH ELEVATION  
Scale 1:200

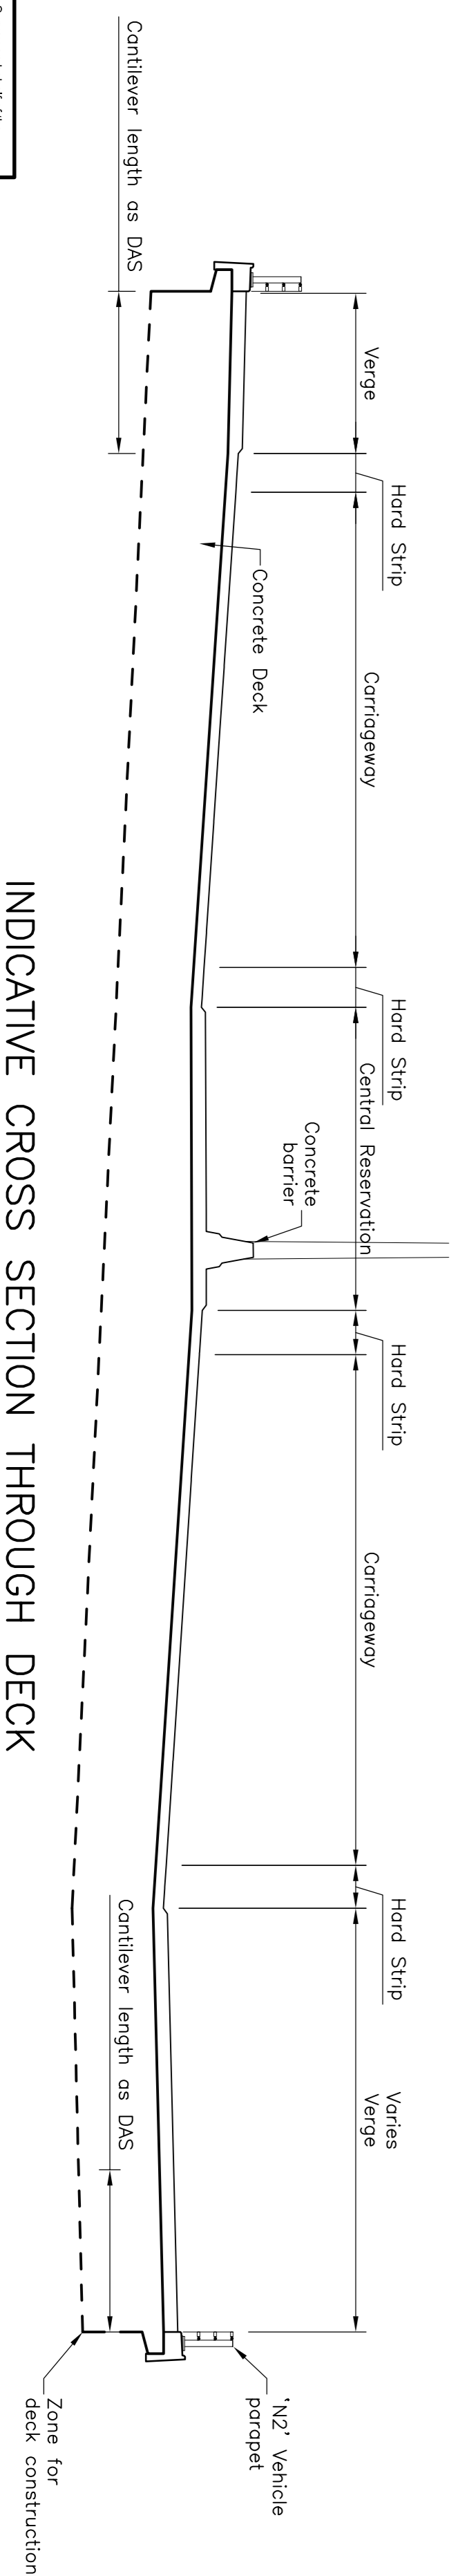

INDICATIVE CROSS SECTION THROUGH DECK  
Scale 1:200

NOTES

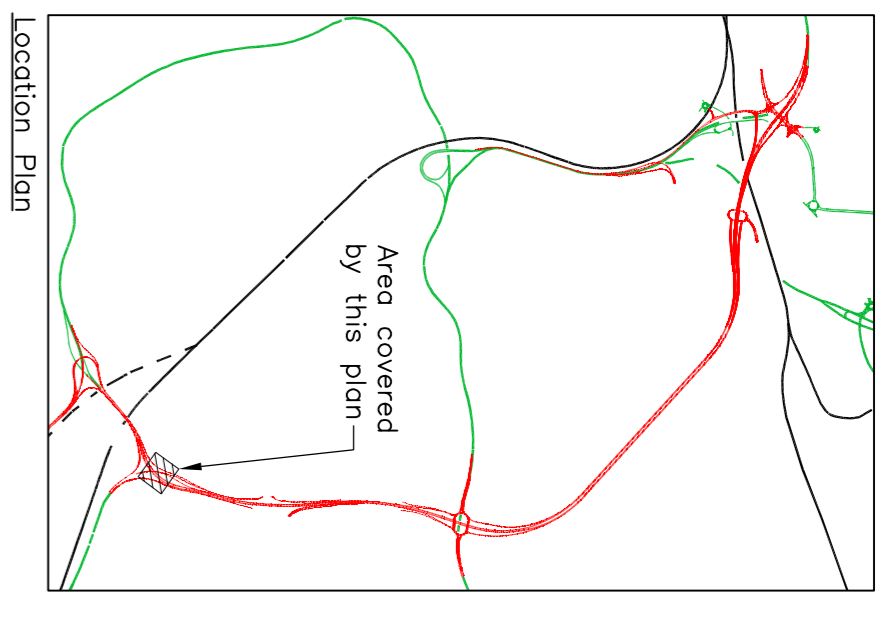

1. All dimensions shown are in millimetres unless noted otherwise.
2. All levels are in metres above ordnance datum (m A.O.D.) unless noted otherwise.
3. Deck soffit to be plain or faceted to suit form of construction.
4. Form of deck construction to be determined in accordance with the Design and Access Statement.
5. Deck edge details to be in accordance with the Design and Access Statement.
6. Parapets to be normal containment (N2) vehicle parapets in accordance with TD19 or equivalent approved.
7. Concrete finishes to be in accordance with the Design and Access Statement.
8. Scheme lighting is shown indicatively and is to be in accordance with the Design and Access Statement.
9. Foundation design is subject to approval by the Local Planning Authority.
10. Deck depth and span lengths are indicative and may vary to suit form of construction.
11. Carriageway edge protection on the approaches to the bridge to be in accordance with TD19 or equivalent approved.

PLANNING APPLICATION

Rev.	Drawn	Chkd.	Apprvd.	Date	Description
-	PSM	APM	CEH	NOV.2011	

THE MERSEY GATEWAY

Project  
DELIVERY PHASE  
PLANNING APPLICATION  
LODGE LANE JNC. BRIDGE  
GENERAL ARRANGEMENT



20 Nicholas Street, Chester, CH1 2NX  
Tel: 01244 31985 Fax: 01244 31959 www.gifford.com  
Scale (if A1)  
AS SHOWN NOV.2011 MS  
Dwg no. B4027E/PL/B/1400

This map is reproduced from Ordnance Survey material with the permission of Ordnance Survey on behalf of the Controller of Her Majesty's Stationery Office. It is reproduced by permission of Ordnance Survey under license. All rights reserved. It may be used for production or data processing, without charge, provided the usual conditions apply. Ordnance Survey (UK) Licence No. 100018522 2011.