




KEY
 Profiled concrete finish in accordance with the Design & Access Statement.

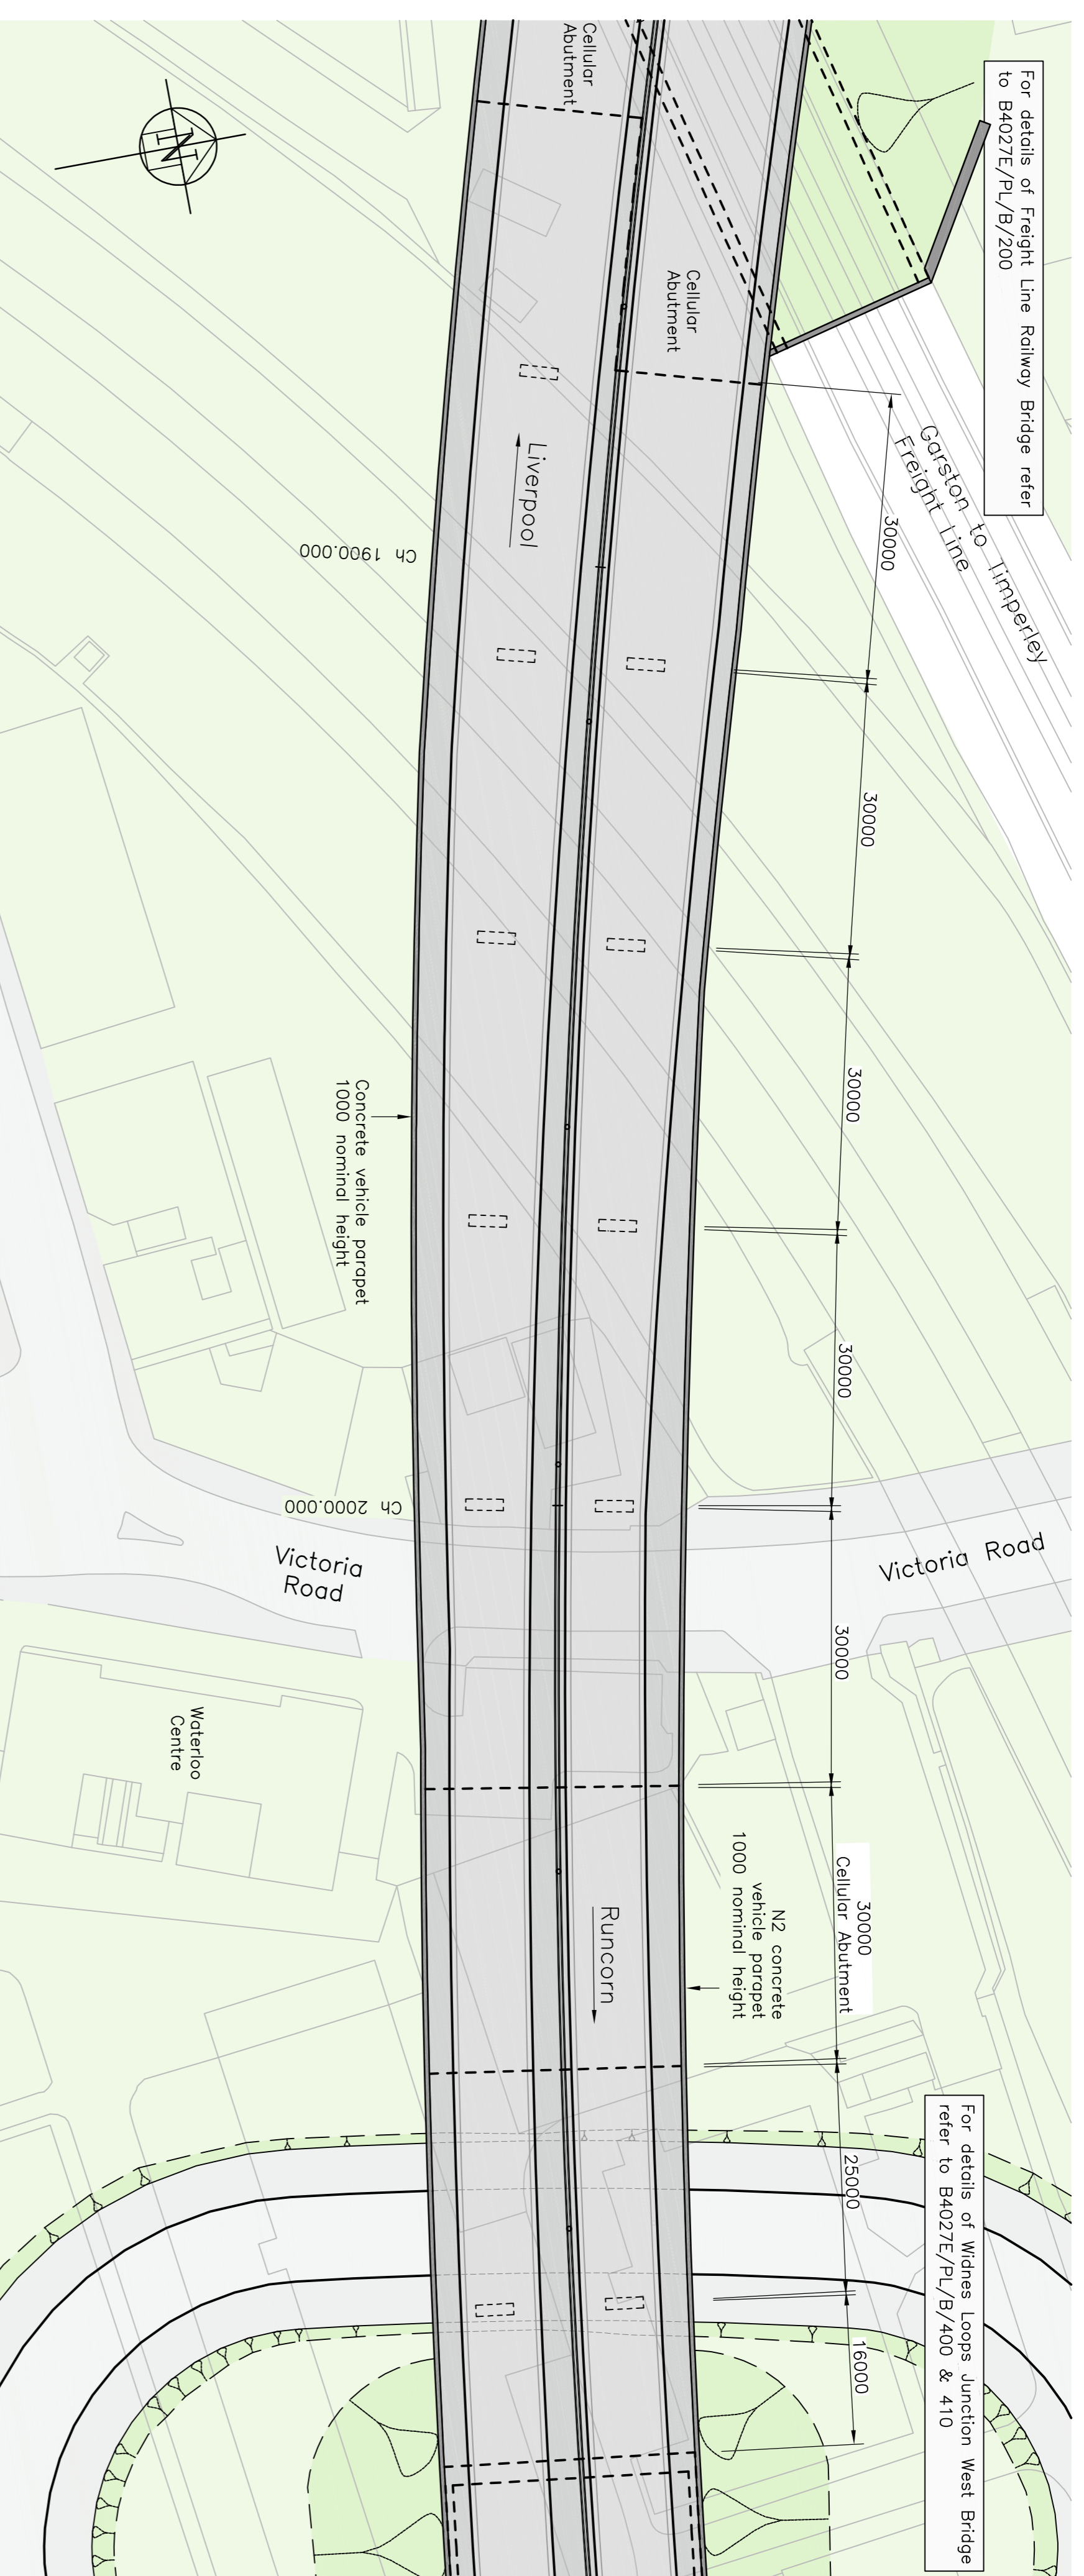


PLAN
 Scale 1:500

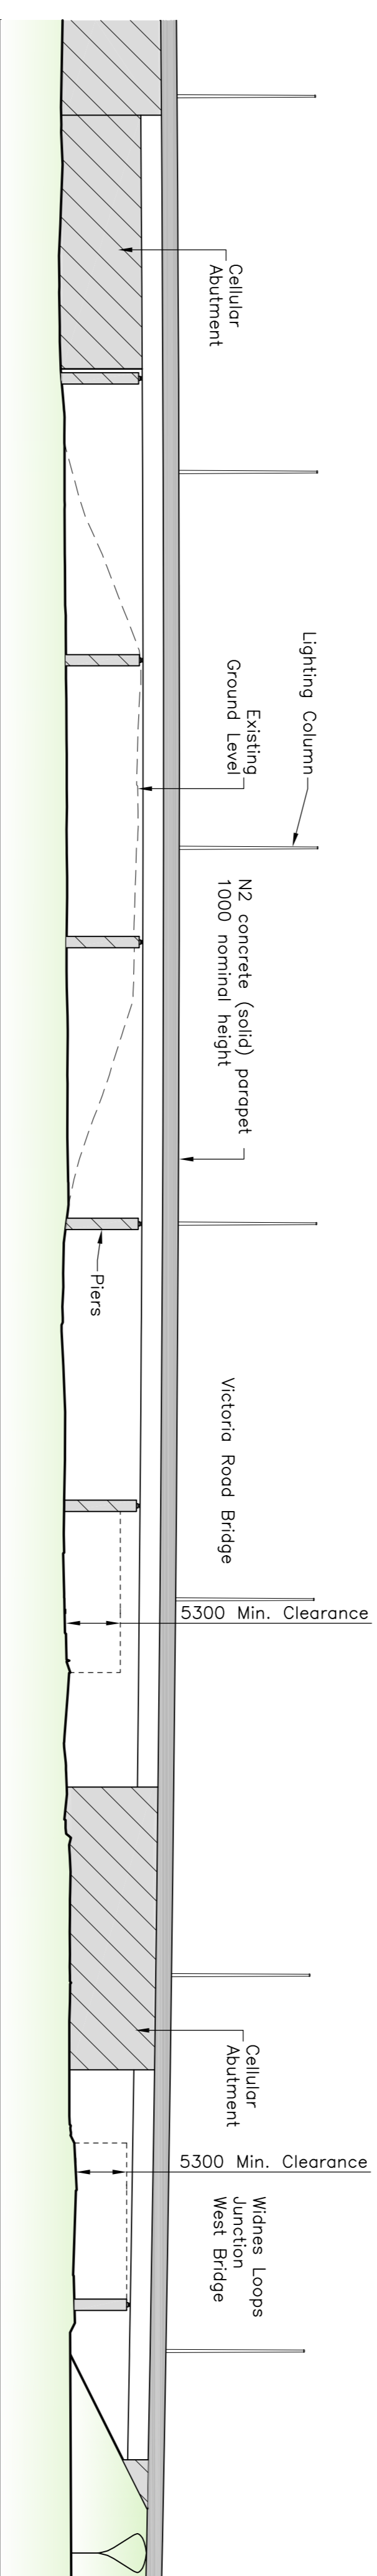

SOUTH ELEVATION
 Scale 1:500

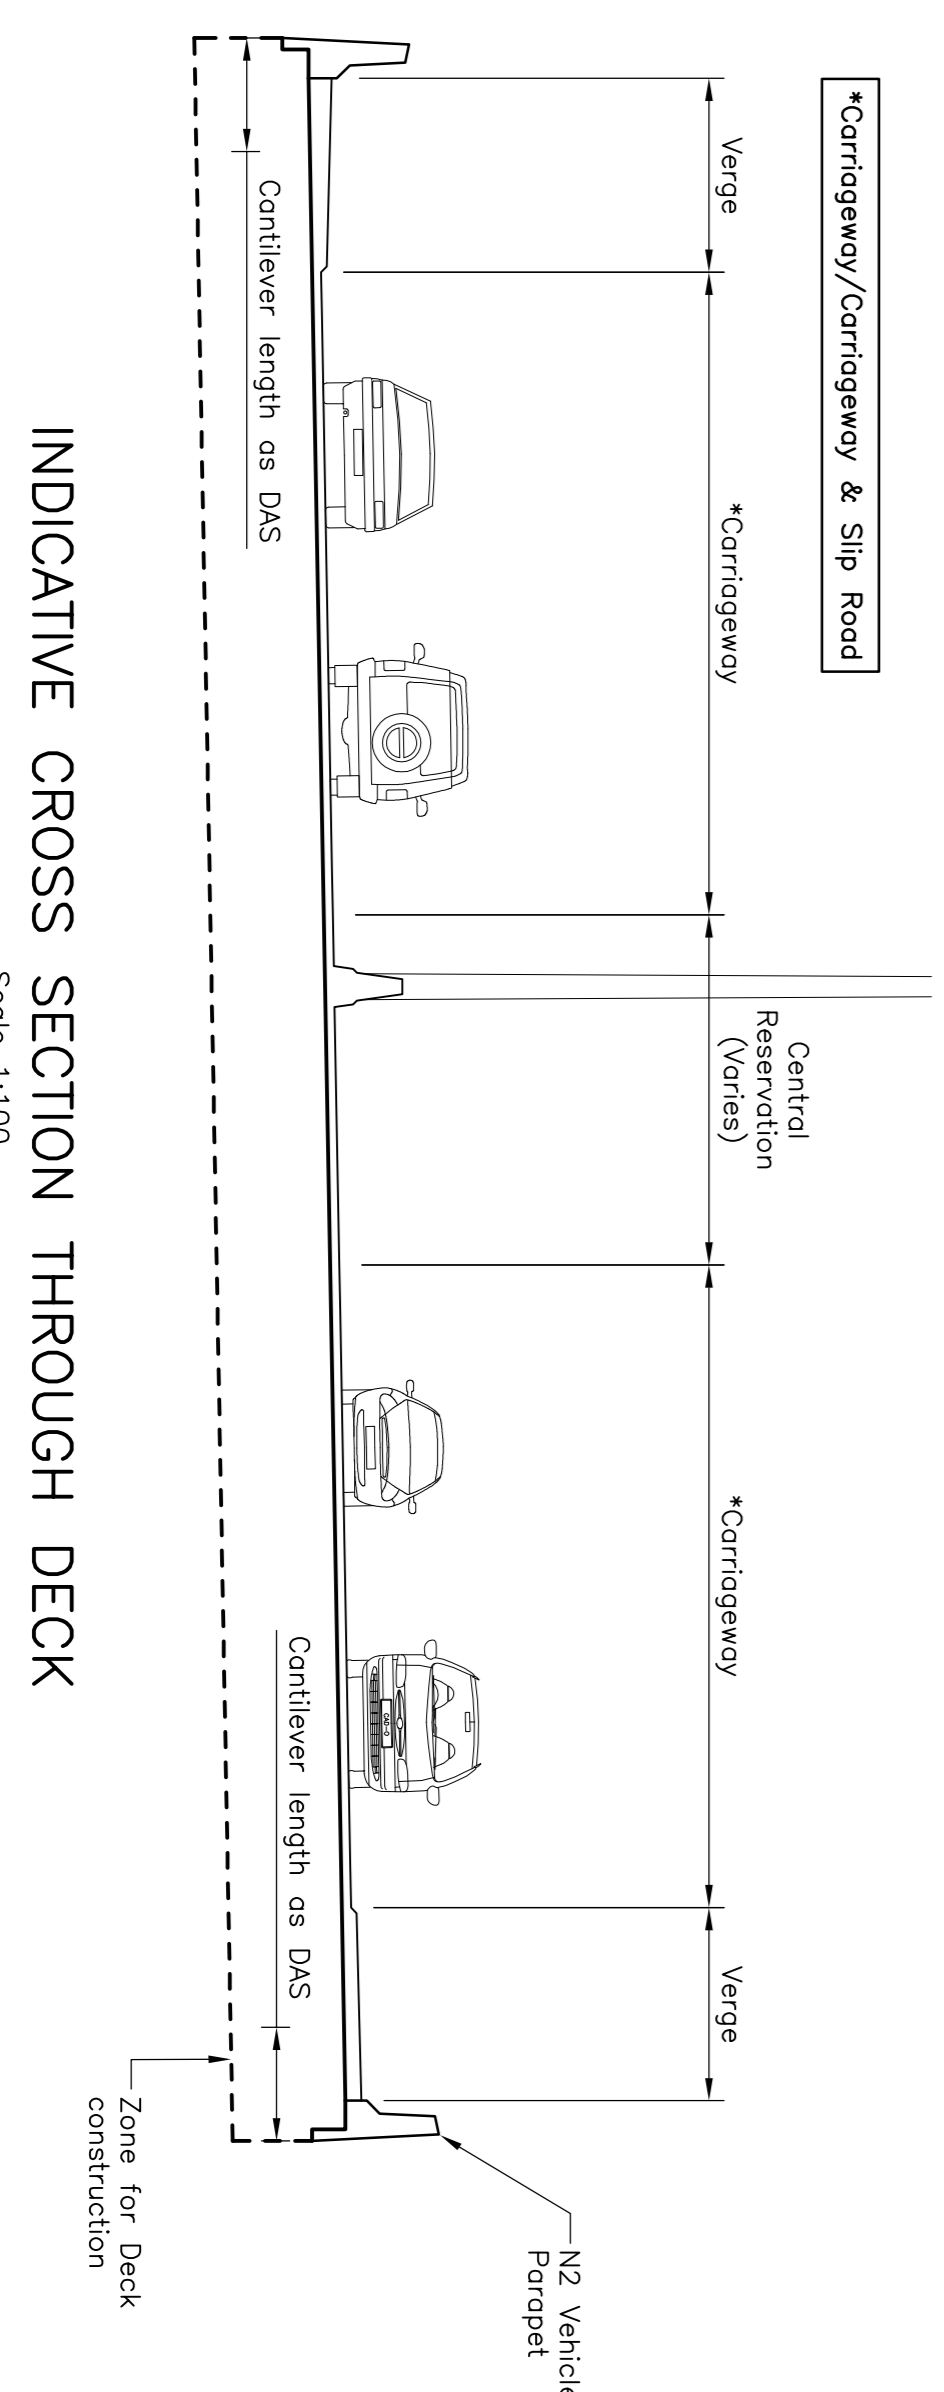

INDICATIVE CROSS SECTION THROUGH DECK
 Scale 1:100

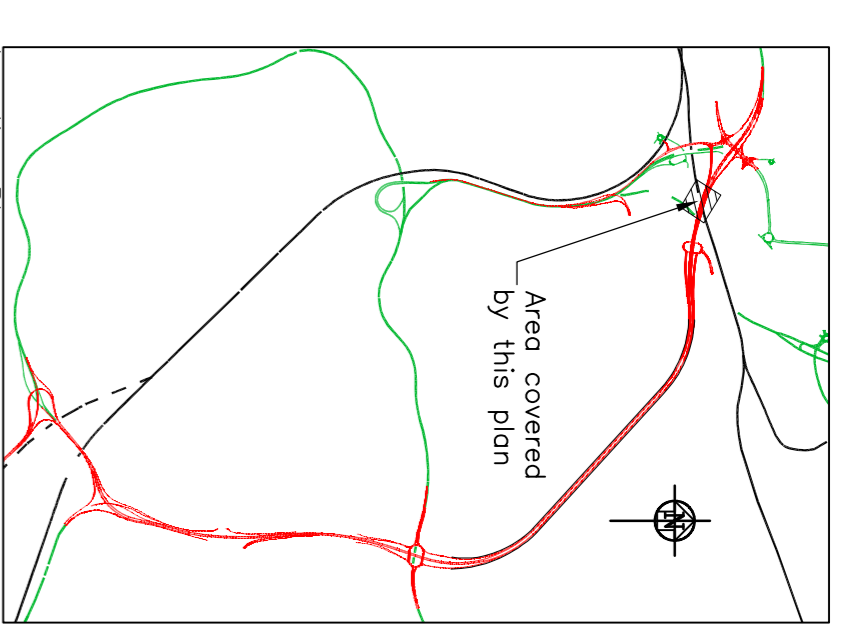

Location Plan

1. All dimensions shown are in millimetres unless noted otherwise.
2. All levels are in metres above ordnance datum (m A.O.D.) unless noted otherwise.
3. Deck soffits to be plain or faceted to suit form of construction.
4. Form of deck construction to be determined in accordance with the Design and Access Statement.
5. Deck edge details to be in accordance with the Design and Access Statement.
6. Parapets to be normal containment (N2) vehicle parapets in accordance with TD19 or equivalent approved.
7. Concrete finishes to be in accordance with the Design and Access Statement.
8. Scheme lighting is shown indicatively and is to be in accordance with the Design and Access Statement.
9. Foundation design is subject to approval by the Local Planning Authority.
10. Pier positions, deck depth and span lengths are indicative and may vary to suit form of construction.
11. Carriageway edge protection on the approaches to the bridge to be in accordance with TD19 or equivalent approved.

Rev.	Description
-	PLANNING APPLICATION
Drawn	PSM
Chkd.	APM
Appr'd.	CEH
Date	NOV.2011



Project
THE MERSEY GATEWAY

Drawing Title
**DELIVERY PHASE
 PLANNING APPLICATION
 VICTORIA ROAD VIADUCT
 GENERAL ARRANGEMENT - OPTION 4**



20 Nicholas Street, Chester, CH1 2NX
 Tel: 01244 319685 Fax: 01244 319690 www.gifford.com
 Scale (if A1)
AS SHOWN Date **OCT.2011** Drawn **MS**

Dwg no. **B4027E/PL/B/330**

