

 



KEY
 Profiled concrete finish in accordance with the Design & Access Statement.

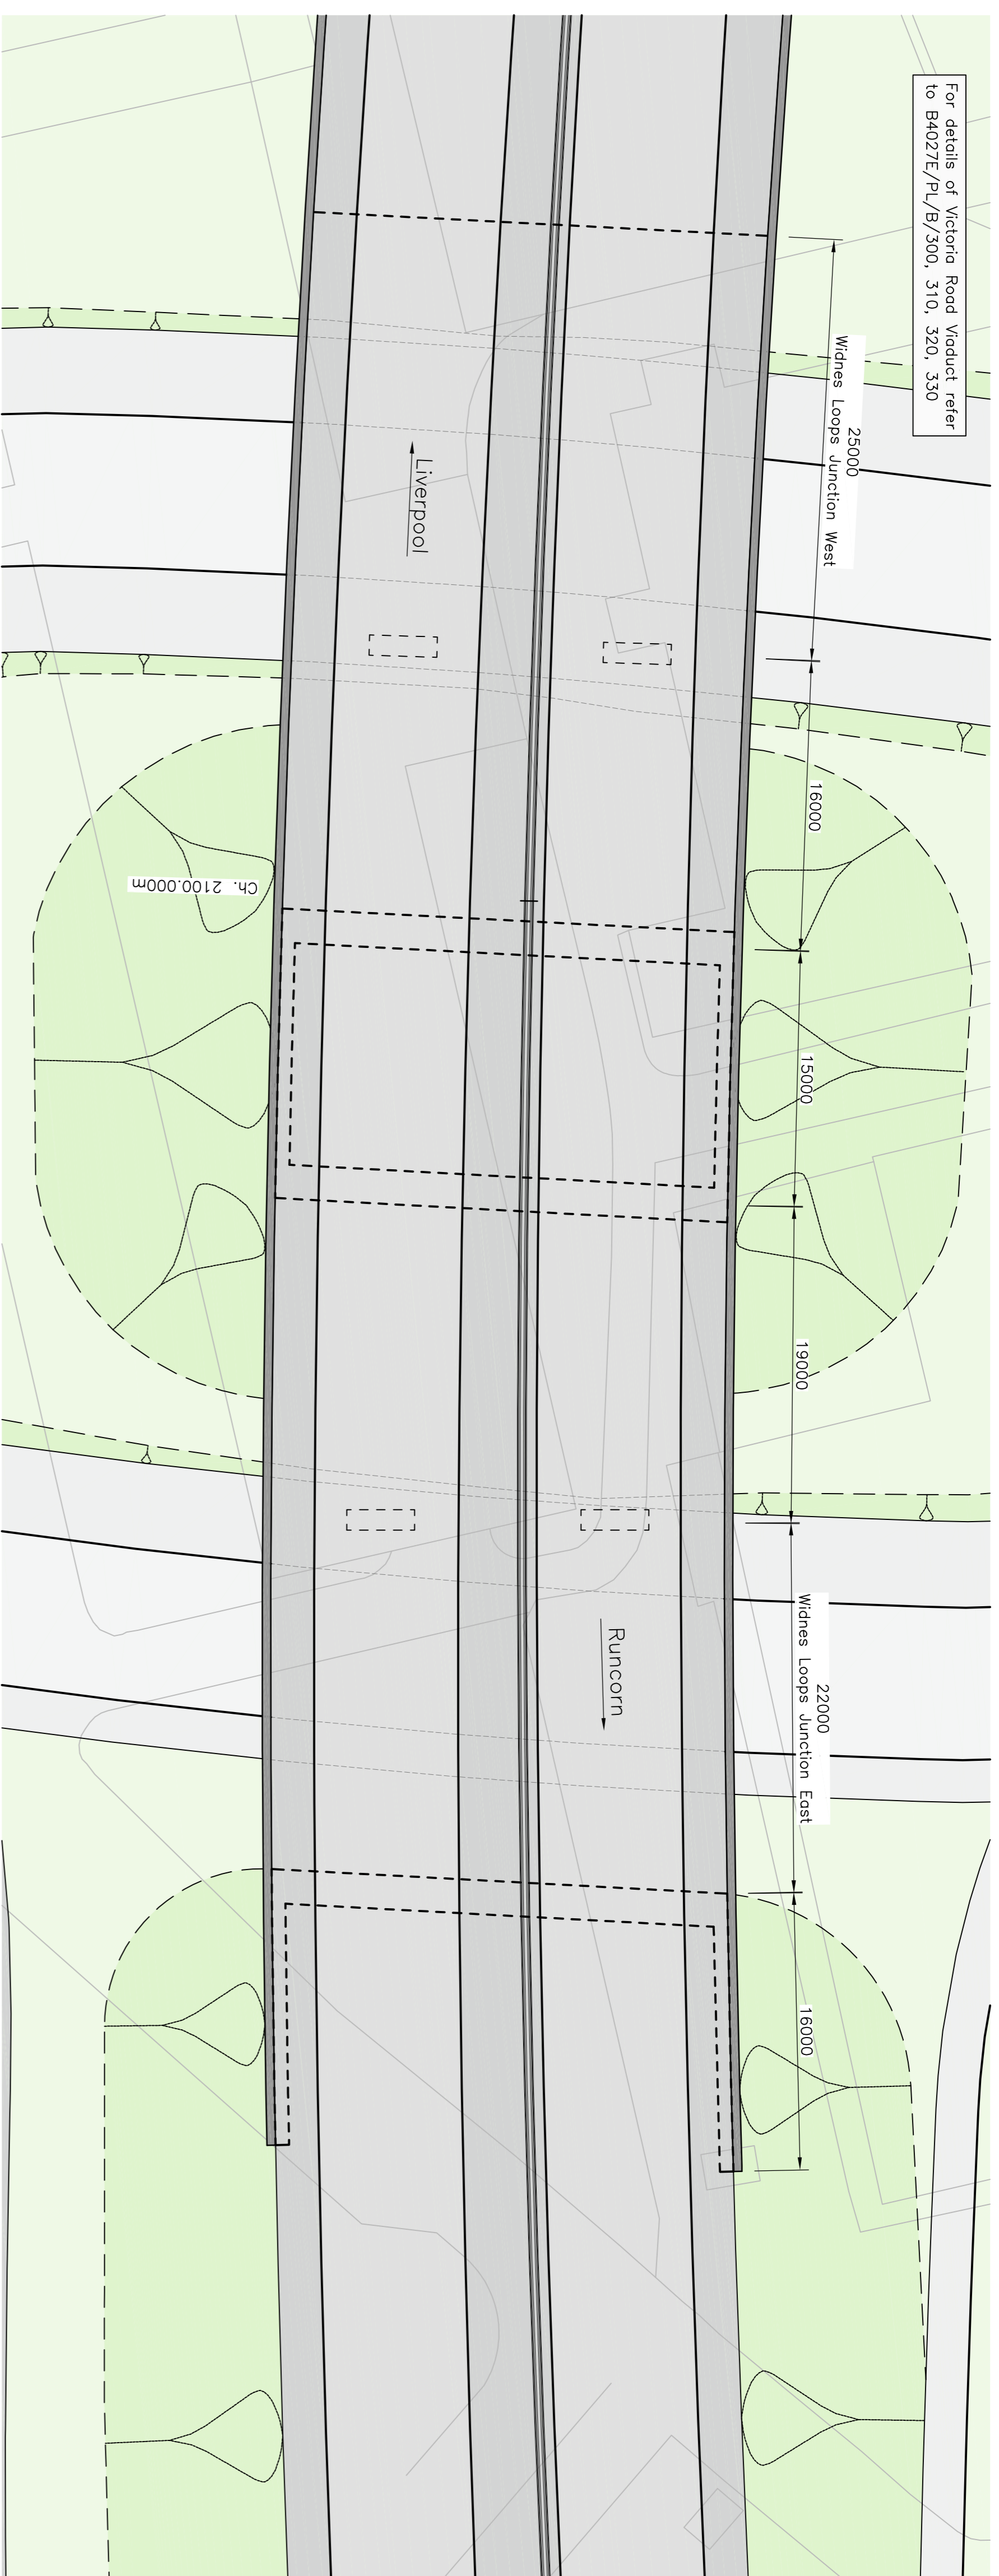


PLAN
 Scale 1:250

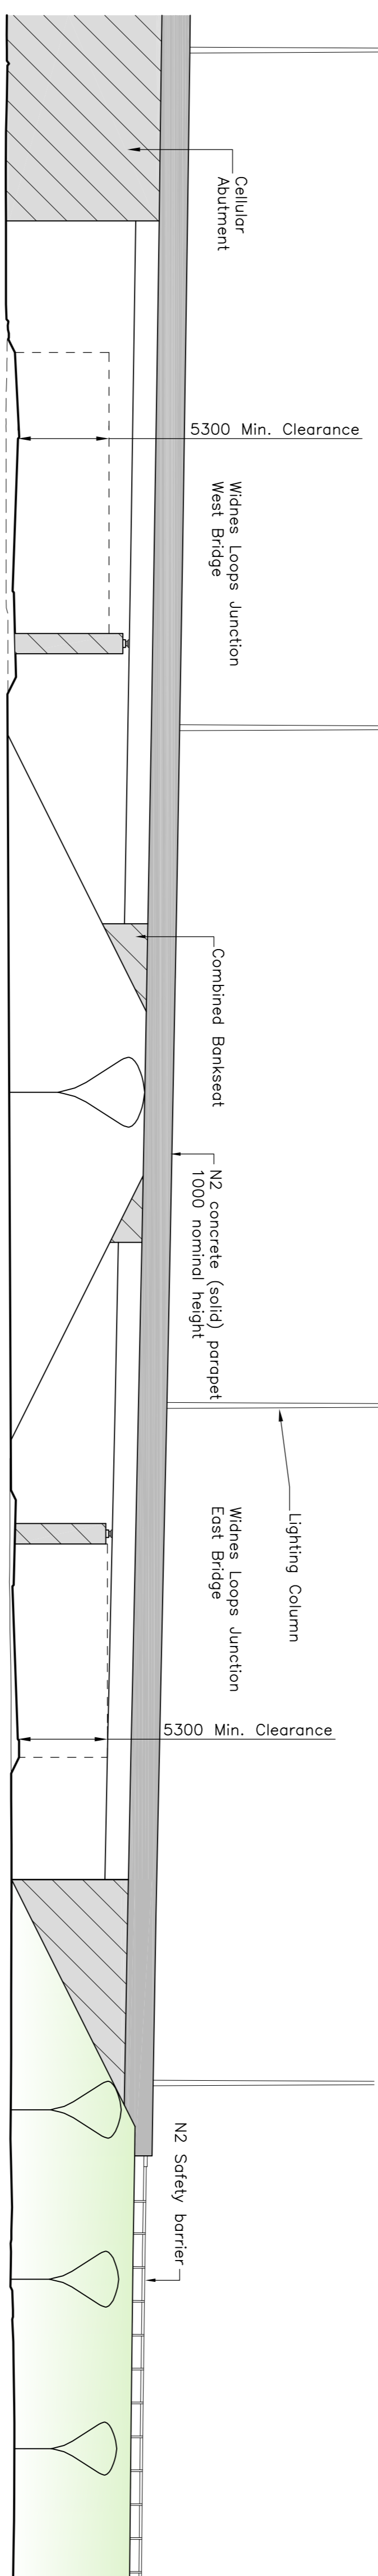

SOUTH ELEVATION
 Scale 1:250

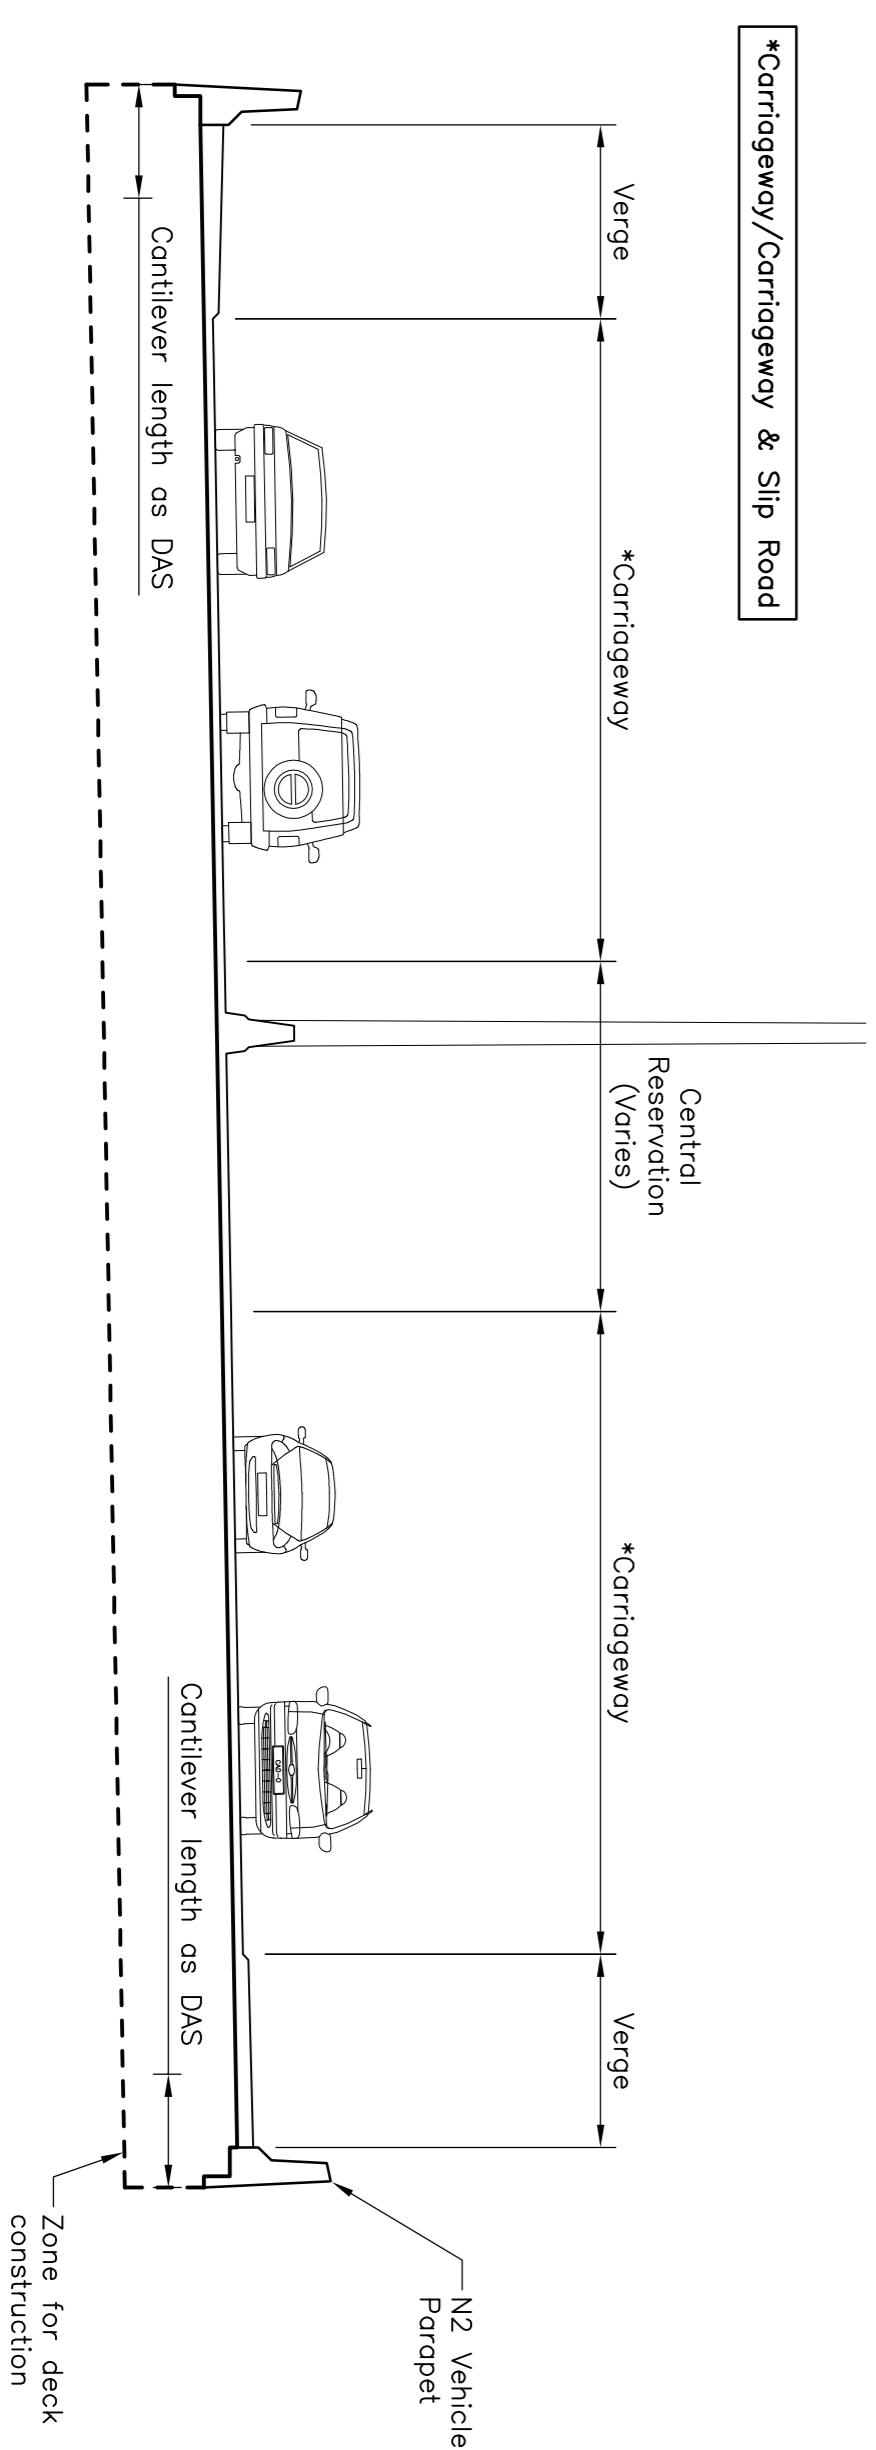

INDICATIVE CROSS SECTION THROUGH DECK
 Scale 1:100

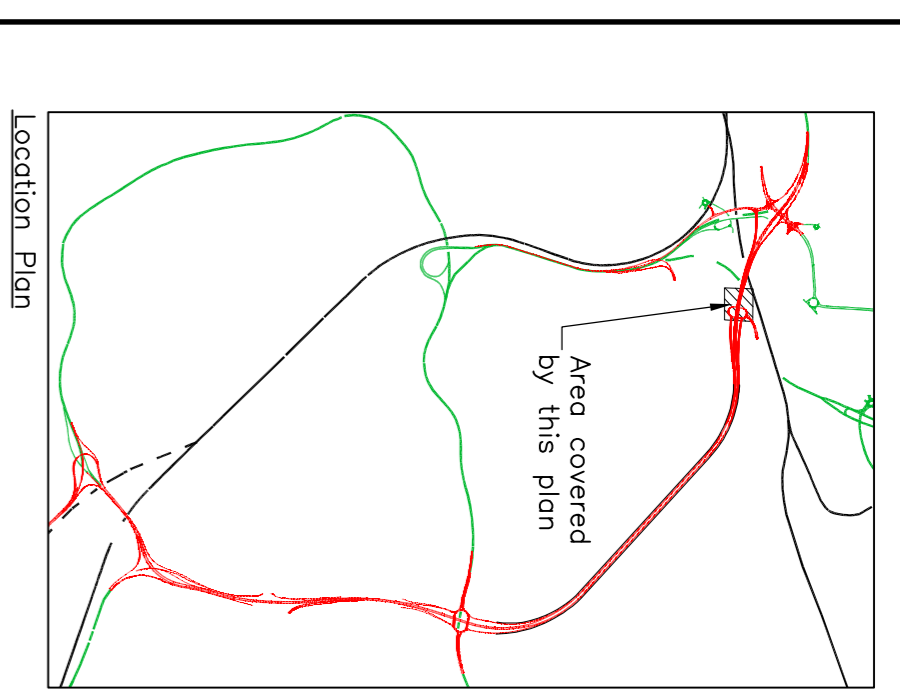

- NOTES**
1. All dimensions shown are in millimetres unless noted otherwise.
 2. All levels are in metres above ordnance datum (m A.O.D.) unless noted otherwise.
 3. Deck soffit to be plain or faceted to suit form of construction.
 4. Form of deck construction to be determined in accordance with the Design and Access Statement.
 5. Deck edge details to be in accordance with the Design and Access Statement.
 6. Parapets to be normal containment (N2) vehicle parapets in accordance with TD19 or equivalent approved.
 7. Concrete finishes to be in accordance with the Design and Access Statement.
 8. Scheme lighting is shown indicatively and is to be in accordance with the Design and Access Statement.
 9. Foundation design is subject to approval by the Local Planning Authority.
 10. Pier positions, deck depth and span to suit form of construction.
 11. Carriageway edge protection on the approaches to the bridge to be in accordance with TD19 or equivalent approved.

Rev.	Description
-	PSM
-	Drawn APM
-	Chkd. CEH
-	Approved. NOV.2011

PLANNING APPLICATION

Project
THE MERSEY GATEWAY

Drawing Title
**DELIVERY PHASE
 PLANNING APPLICATION
 WIDNES LOOPS JUNCTION
 GENERAL ARRANGEMENT - OPTION 1**

Gifford
 part of Ramboll

20 Nicholas Street, Chester, CH1 2NX
 Tel: 01244 31985 Fax: 01244 31959 www.gifford.com

Scale (if A1)
 AS SHOWN Date OCT.2011 Drawn MS

Dwg no.
B4027E/PL/B/400

This map is reproduced from Ordnance Survey material with the permission of Ordnance Survey on behalf of the Crown. Crown Copyright and © 2011. All rights reserved. It may be used for general reference purposes only and may be held to production or data proceedings. Nelson Thornes Ltd. Ordnance Survey No. 100018522 2011.

