


Plan view Section J-J  
1:5000

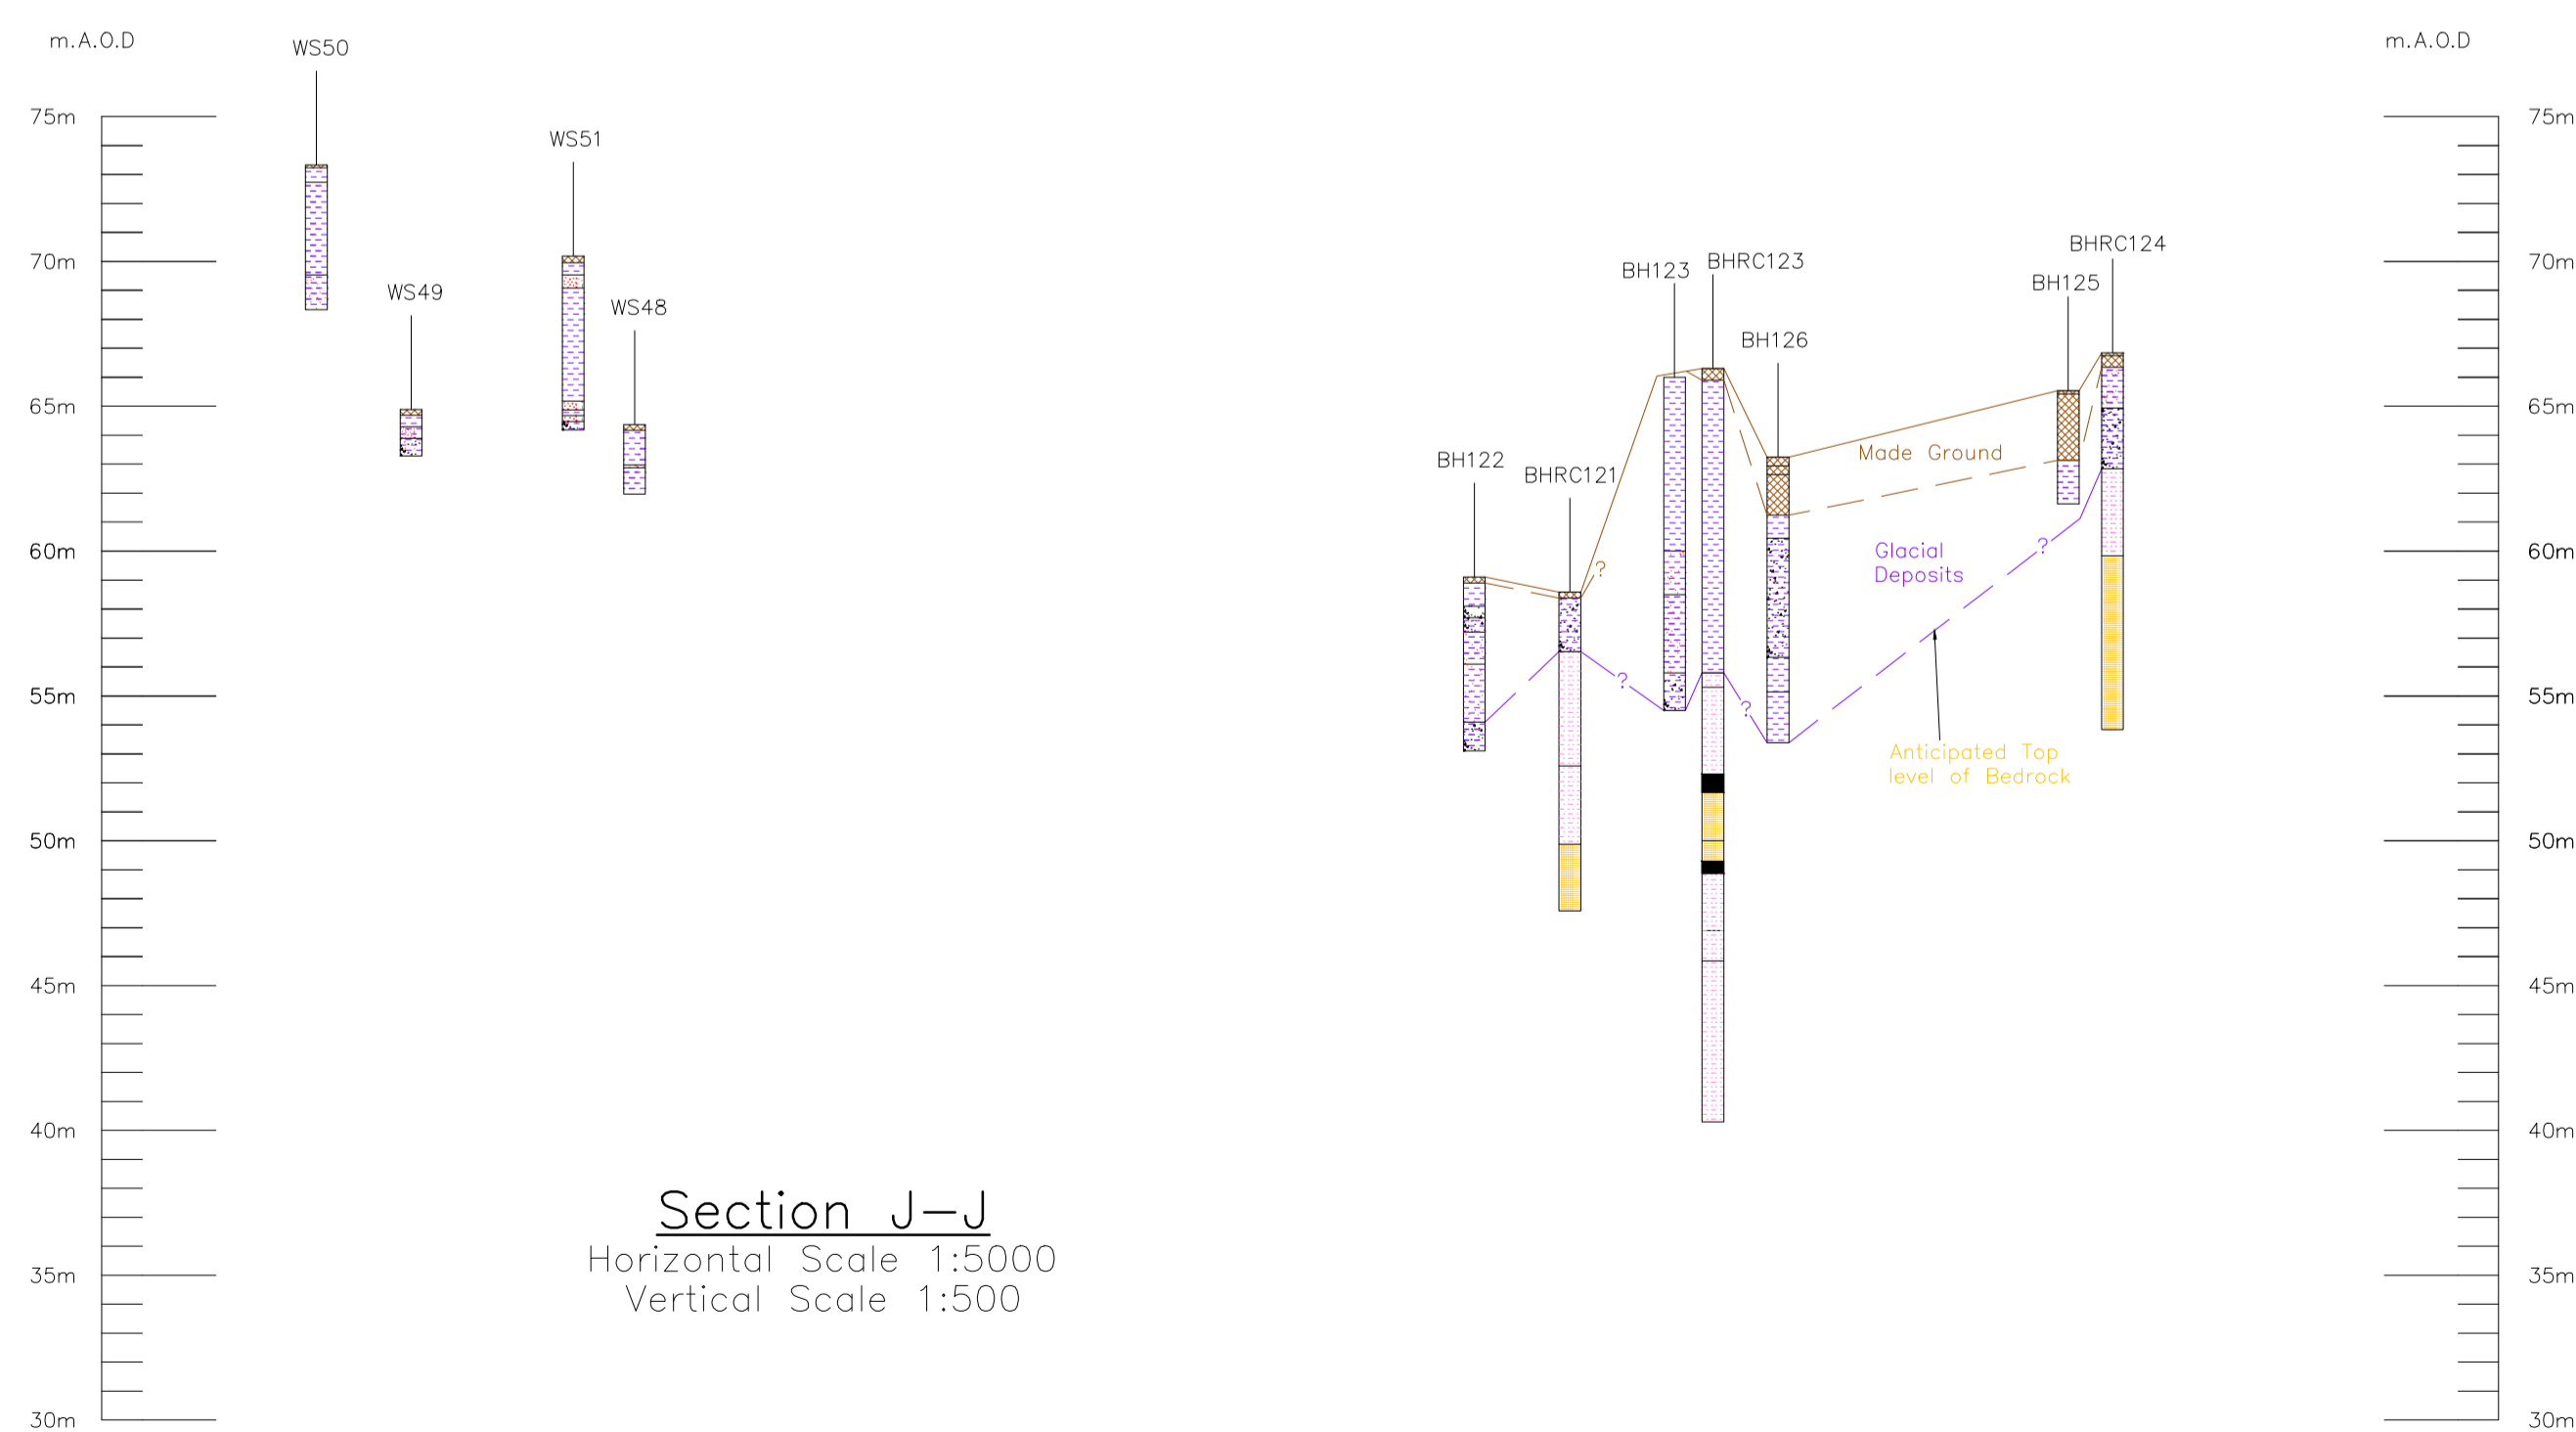

Section J-J  
Horizontal Scale 1:5000  
Vertical Scale 1:500

Legend

- MADE GROUND
- ORGANIC / PEAT
- SILT
- GRAVEL
- SAND
- CLAY
- SANDSTONE
- MUDSTONE
- SILTSONE
- COBBLE
- VOID/ OBSTRUCTION  
NO RECOVERY

KEY

1. All exploratory hole locations are indicative only and should not be scaled.
2. All Heights are in mAOD
3. This drawing is to be read in conjunction with Gifford Report No. MG\_REP\_EIA\_009

KEY

- Phase 6 Borehole
- Phase 6 Window Sample
- Phase 4 & 4A Borehole
- Phase 4 & 4A Window Sample
- Phase 1 & 2 Borehole



Report Title

**THE MERSEY GATEWAY  
DELIVERY PHASE  
ENVIRONMENTAL STATEMENT**

ReportNumber

**MG\_REP\_EIA**

Figure Title

**REMOTE JUNCTIONS  
CENTRAL EXPRESSWAY  
GEOLOGICAL CROSS SECTION J-J**

Figure No.

**MG\_REP\_EIA\_009/029**

This map is reproduced from Ordnance Survey material with the permission of Ordnance Survey on behalf of the Controller of Her Majesty's Stationery Office © Crown copyright. Unauthorised reproduction infringes Crown copyright and may lead to prosecution or civil proceedings. Halton Borough Council Licence No. 100018552 2011.