


ALTERNATIVE PROTECTION
FLUSH WITH GROUND LEVEL

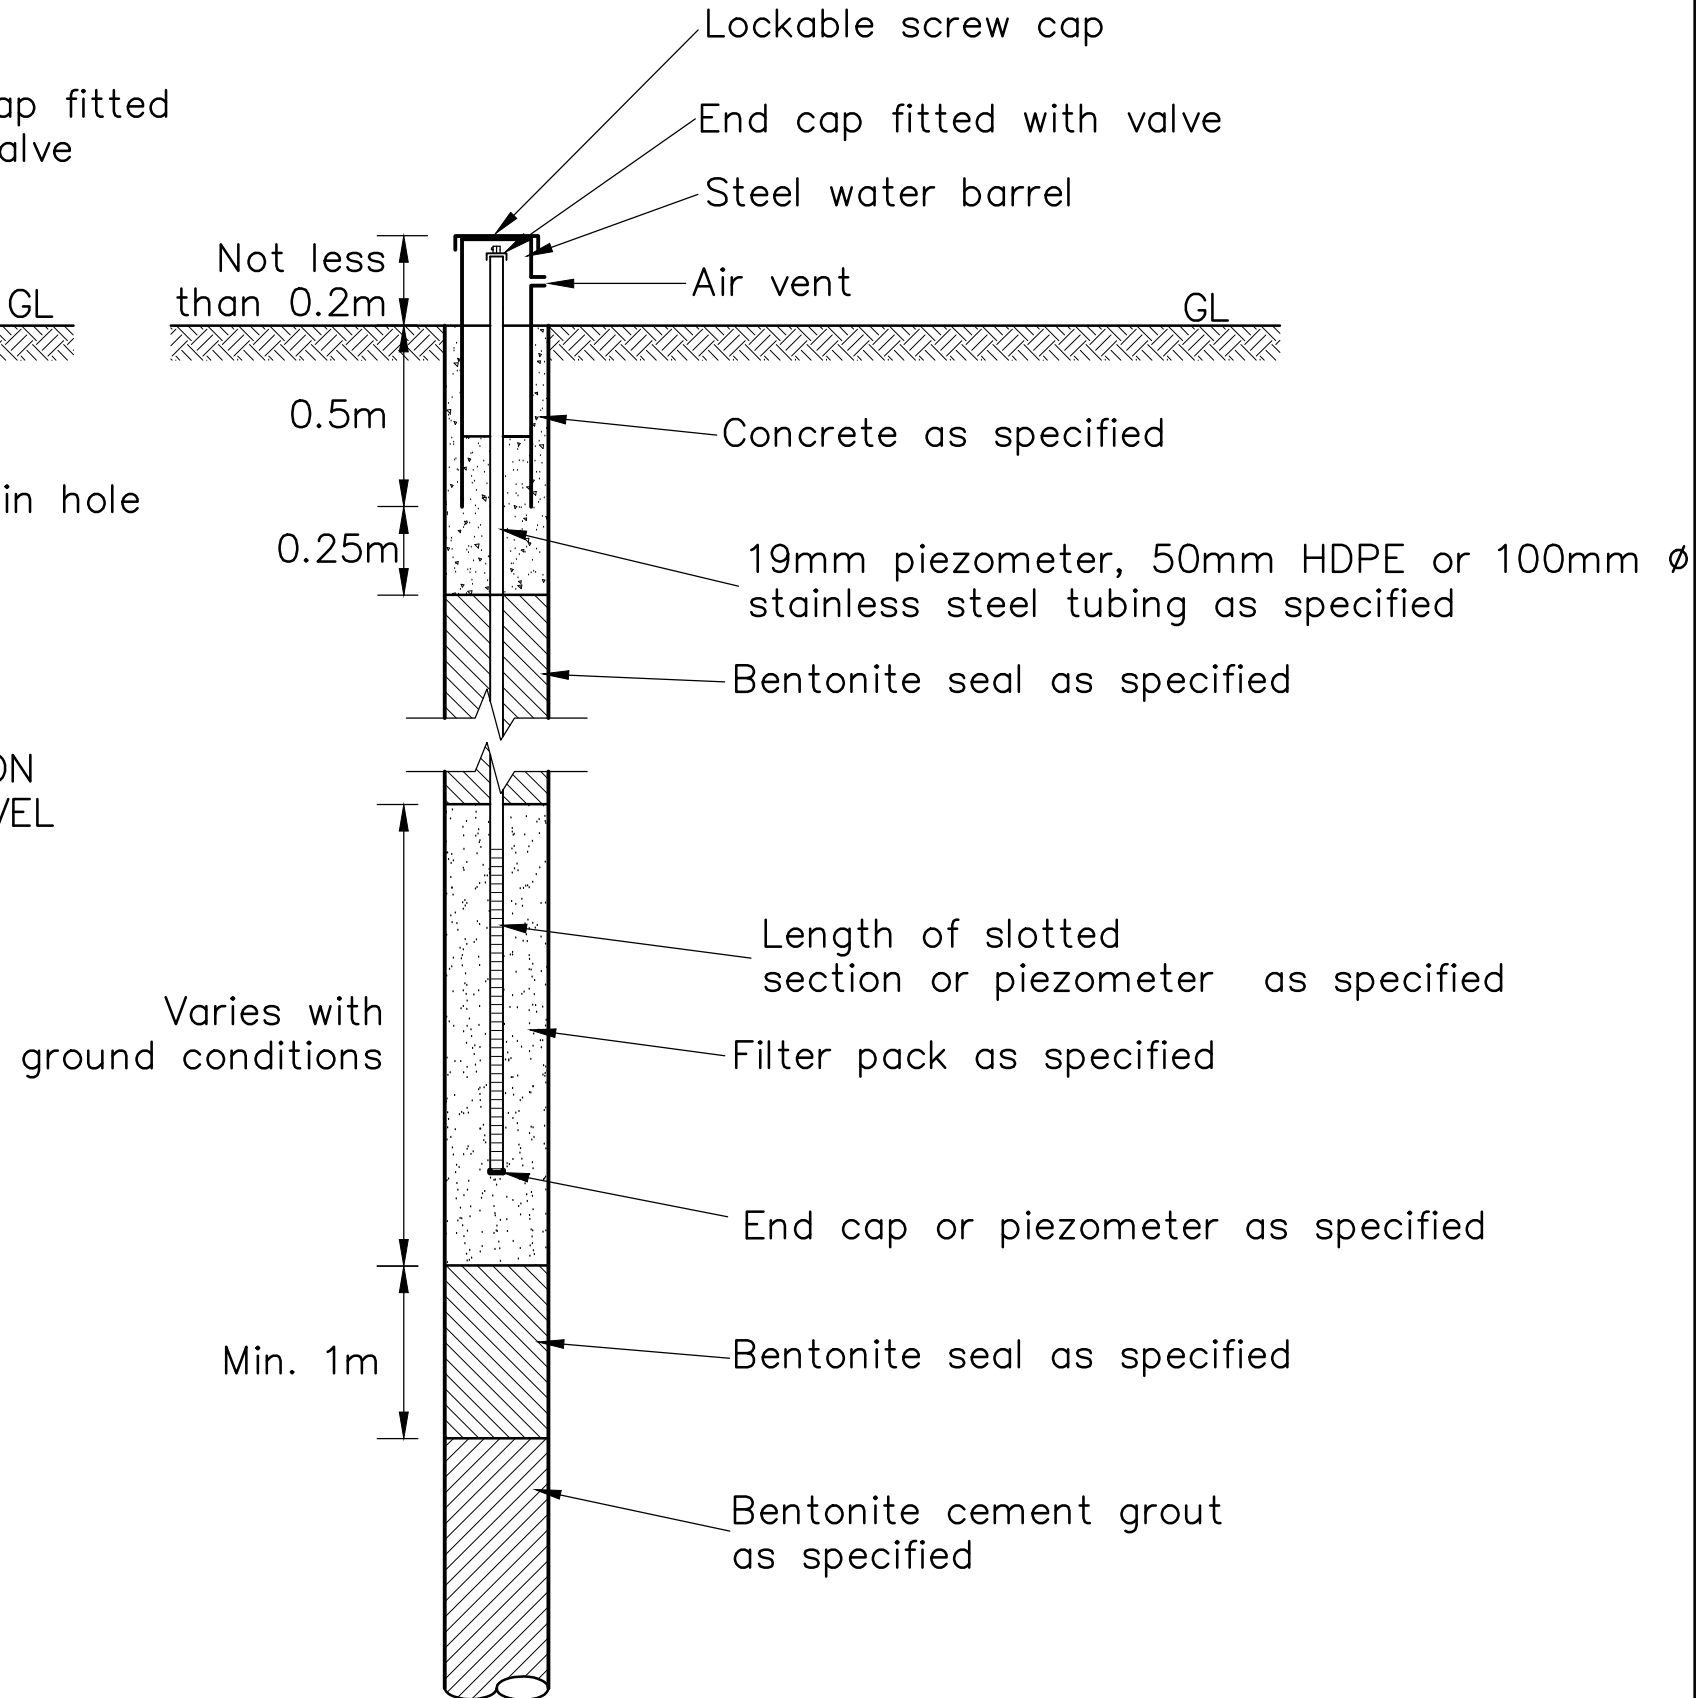

KEY



Report Title
THE MERSEY GATEWAY
DELIVERY PHASE
ENVIRONMENTAL STATEMENT

ReportNumber
MG_REP_EIA

Figure Title
SHALLOW
MONITORING WELL
INSTALLATION

Figure No.
MG_REP_EIA_009/011

This map is reproduced from Ordnance Survey material with the permission of Ordnance Survey on behalf of the Controller of Her Majesty's Stationery Office © Crown copyright. Unauthorised reproduction infringes Crown copyright and may lead to prosecution or civil proceedings. Halton Borough Council Licence No. 100018552 2011.