


North

South

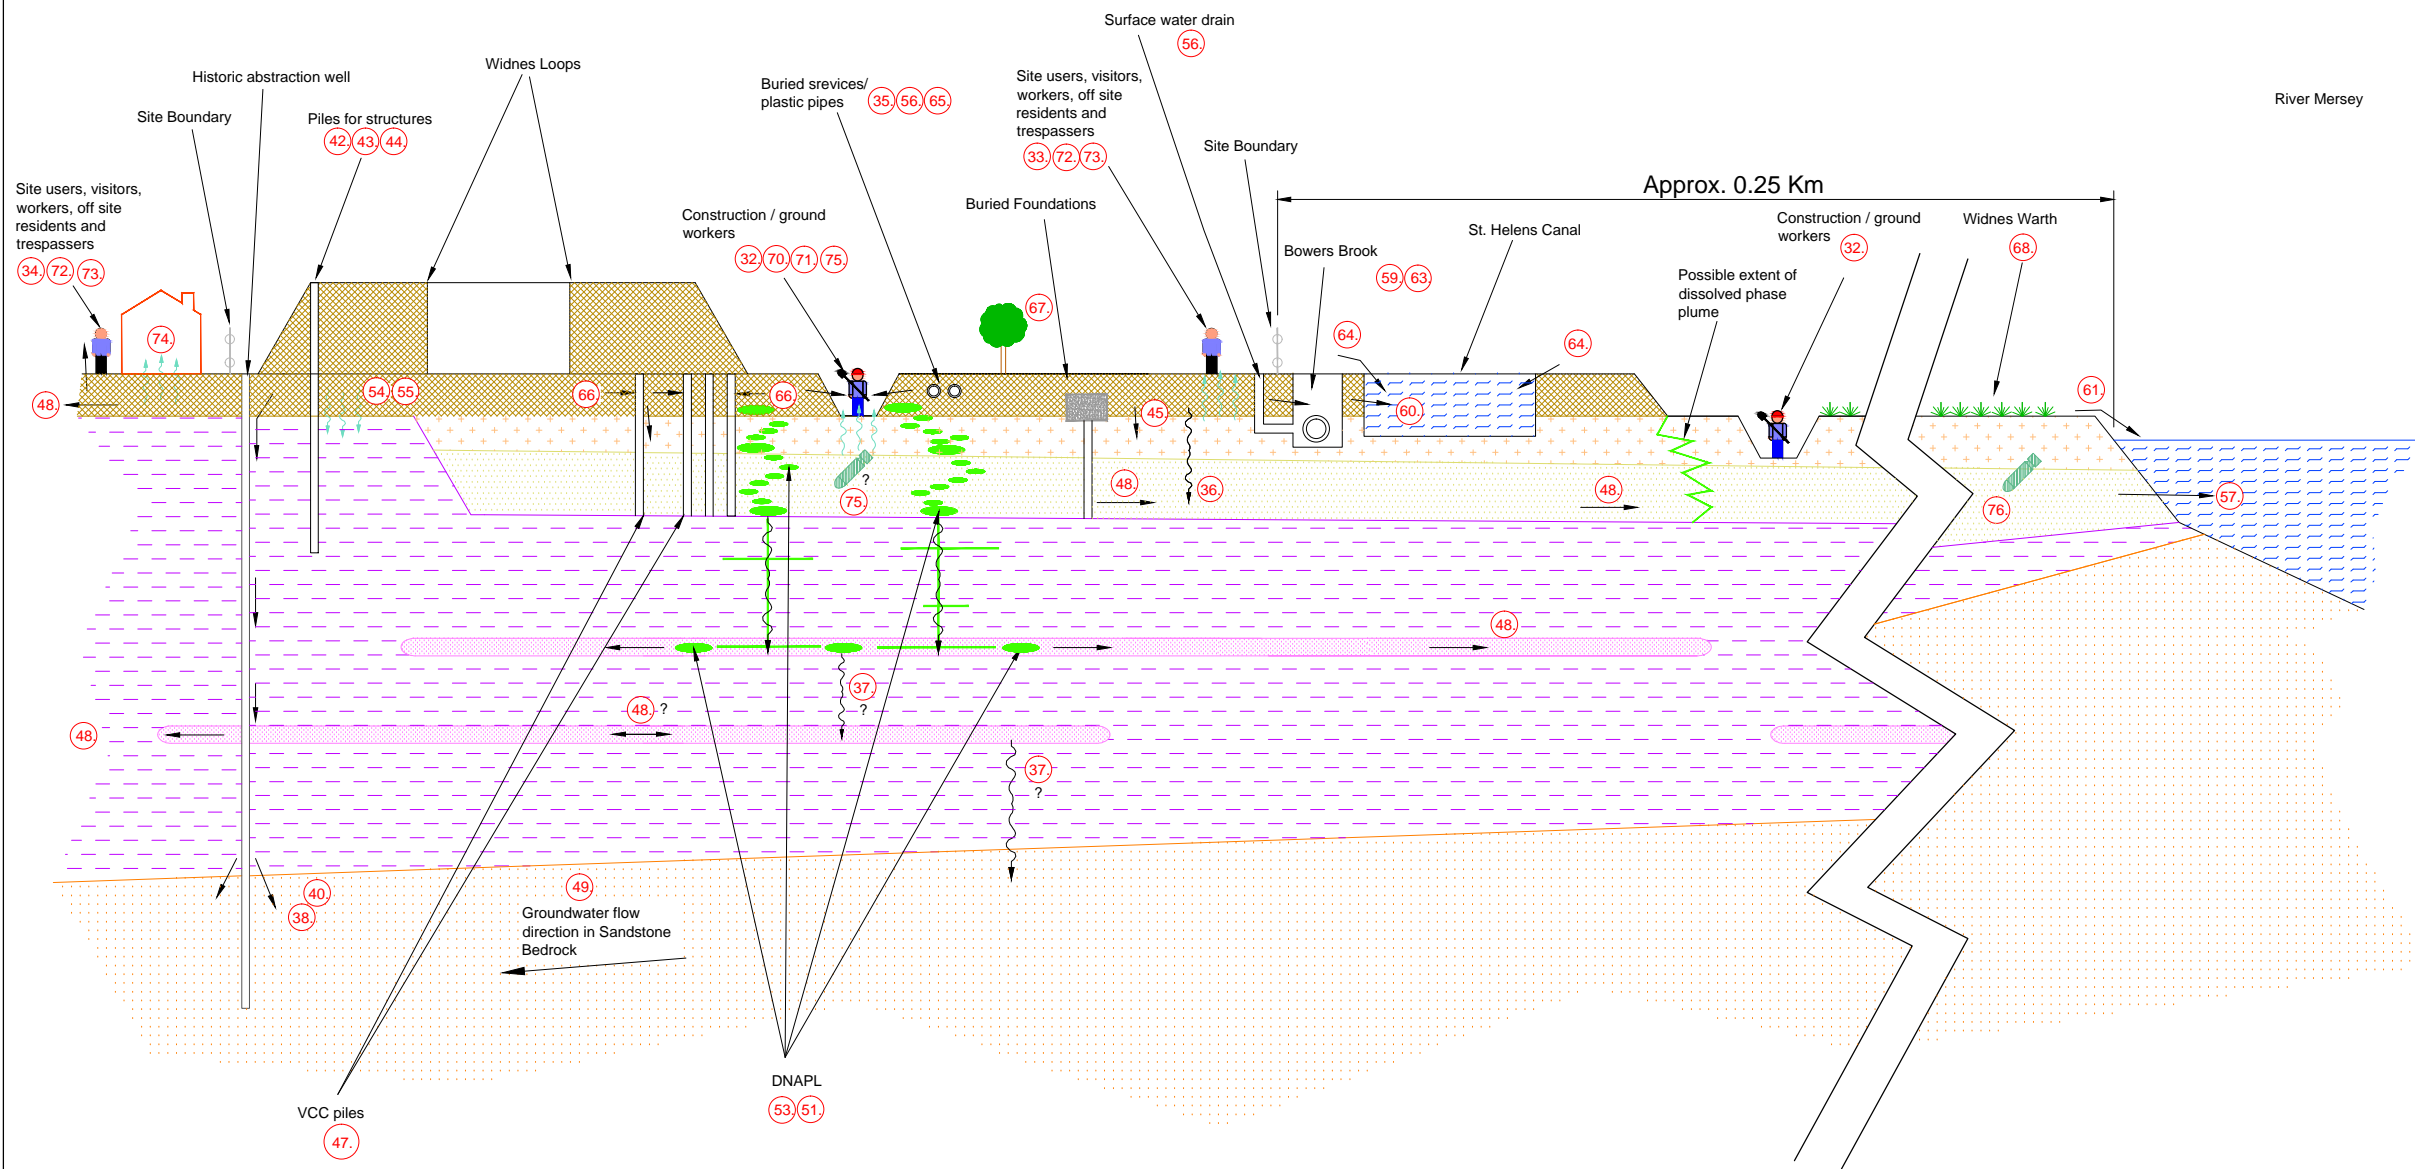

KEY

- 1. For details on SPR's, refer to Section 7.
- 2. SPR = Source / Pathway/Receptor - See tables 7.4, 7.6 & 7.8
- 3. Deeper piles may be required for Northern abutment and larger structures

Key

① = SPR Number: Widnes (W)

- Made Ground
- Cohesive alluvium
- Alluvial sand
- Glacial clay
- Glacial sand
- Sandstone
- Water



Report Title
**THE MERSEY GATEWAY
 DELIVERY PHASE
 ENVIRONMENTAL STATEMENT**

Report Number
MG_REP_EIA

Figure Title
**CONCEPTUAL SITE MODEL
 CONSTRUCTION STAGE
 CATALYST TRADE PARK
 AREA C**

Figure No.
MG_REP_EIA_009/095B

This map is reproduced from Ordnance Survey material with the permission of Ordnance Survey on behalf of the Controller of Her Majesty's Stationery Office © Crown copyright. Unauthorised reproduction infringes Crown copyright and may lead to prosecution or civil proceedings. Halton Borough Council Licence No. 100018552 2011.