

**Key**

- The Project
- PROW
- ✕✕✕ PROW Closure (Temporary)
- - - Alternative Route (Temporary)
- ✕✕✕ PROW Stopped Up (Permanent)
- - - PROW Diversion (Permanent)
- - - Alternative Route (Permanent)

Notes:



Report Title

THE MERSEY GATEWAY  
DELIVERY PHASE

ENVIRONMENTAL STATEMENT


Report Number

MG\_REP\_EIA

Figure Title

PROW DIVERSION  
BRIDGEWATER JUNCTION

Figure Number  
FIGURE 16.29

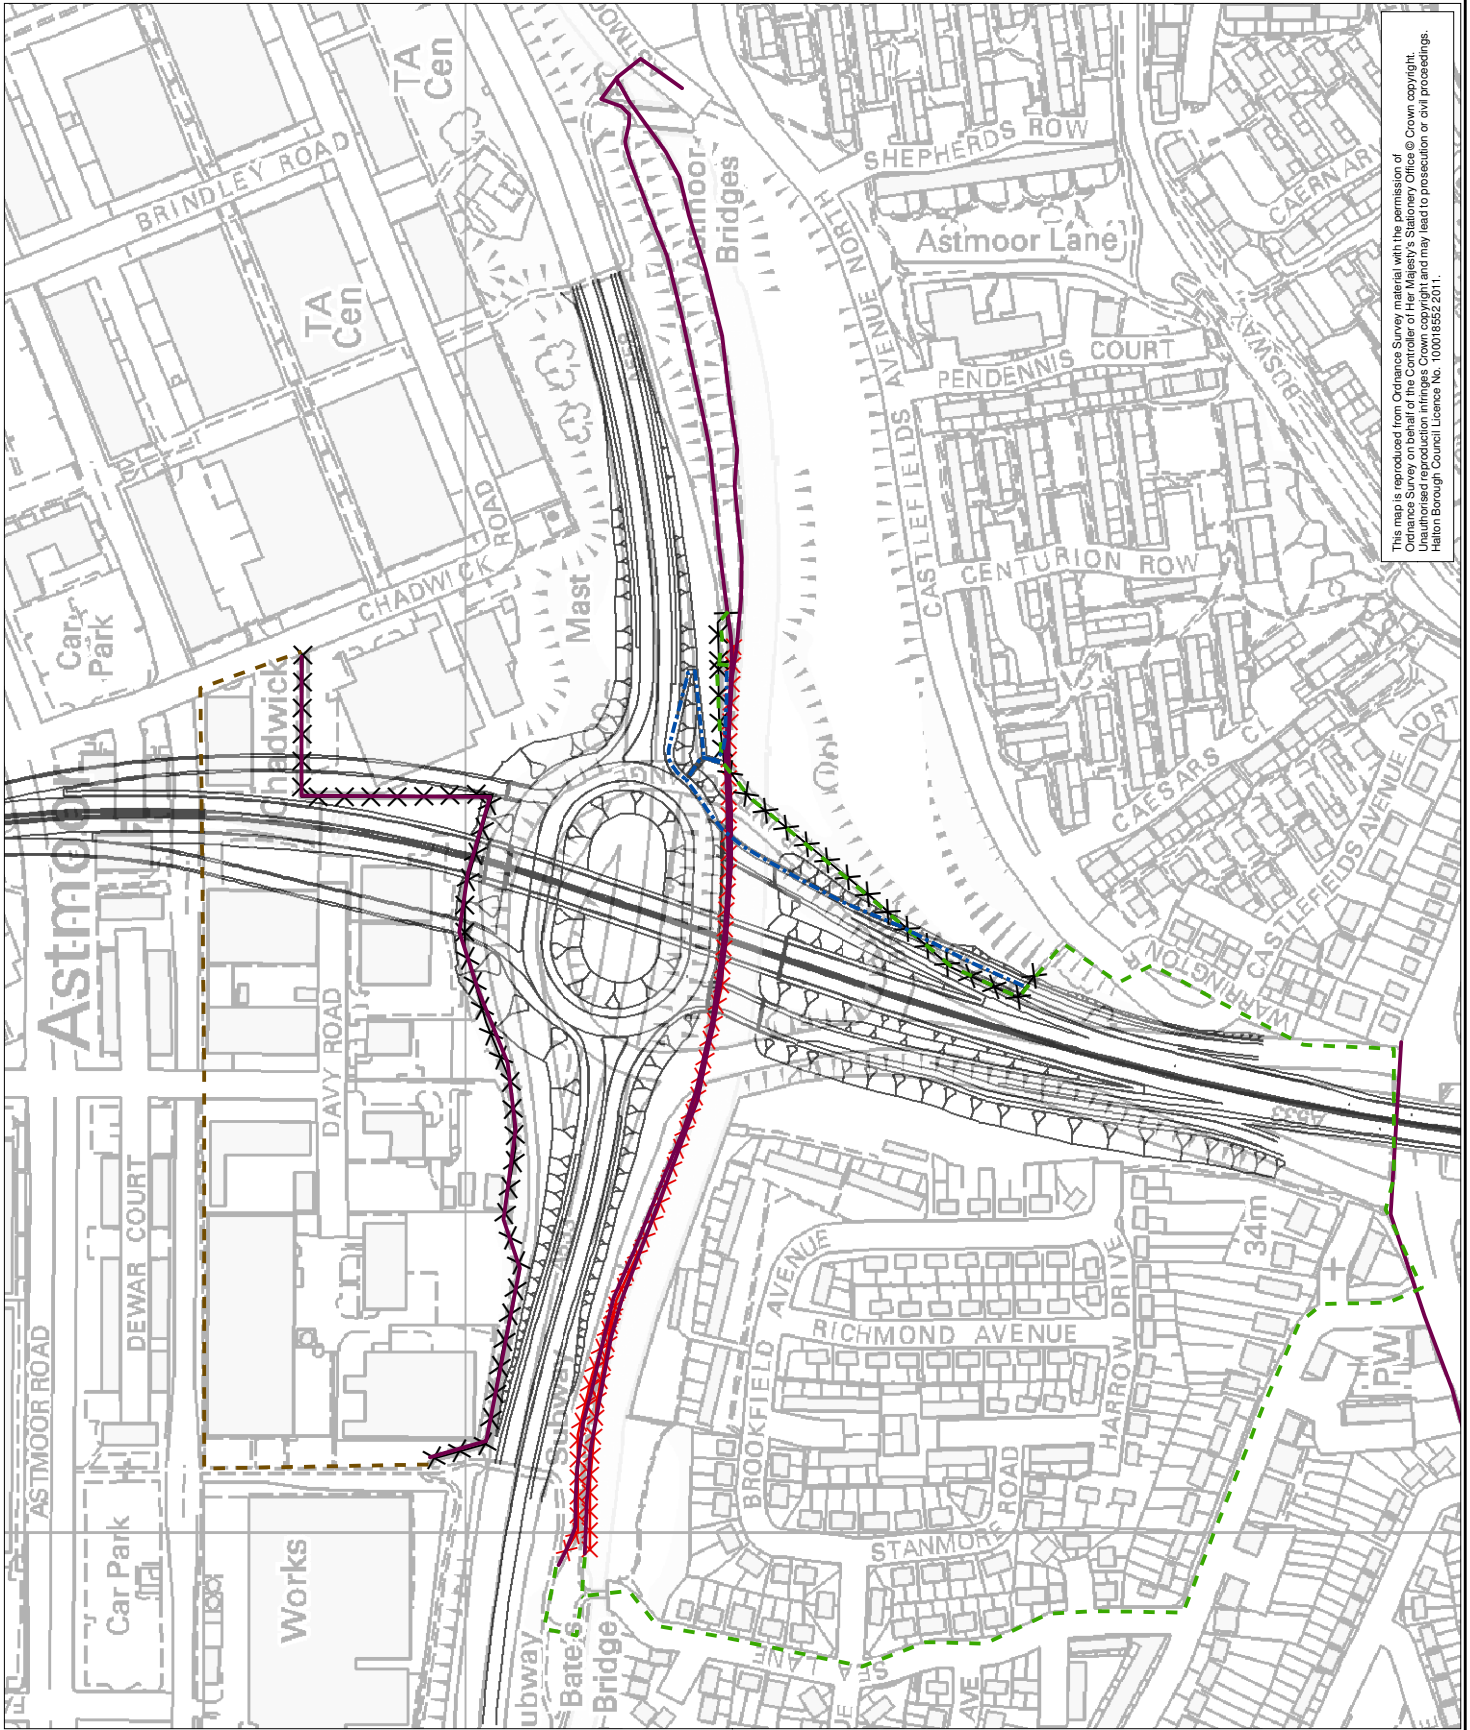

This map is reproduced from Ordnance Survey material with the permission of Ordnance Survey on behalf of the Controller of Her Majesty's Stationery Office © Crown copyright. Unauthorised reproduction infringes Crown copyright and may lead to prosecution or civil proceedings. Halton Borough Council Licence No. 100016552/2011.