

Key

- The Project
- PROW
- ✕✕ PROW Closure (Permanent)
- PROW Diversion (Permanent)

Notes:



Report Title

THE MERSEY GATEWAY
DELIVERY PHASE
ENVIRONMENTAL STATEMENT

Report Number


MG_REP_EIA

Figure Title

PROW DIVERSION
DITTON JUNCTION

Figure Number

FIGURE 16.35

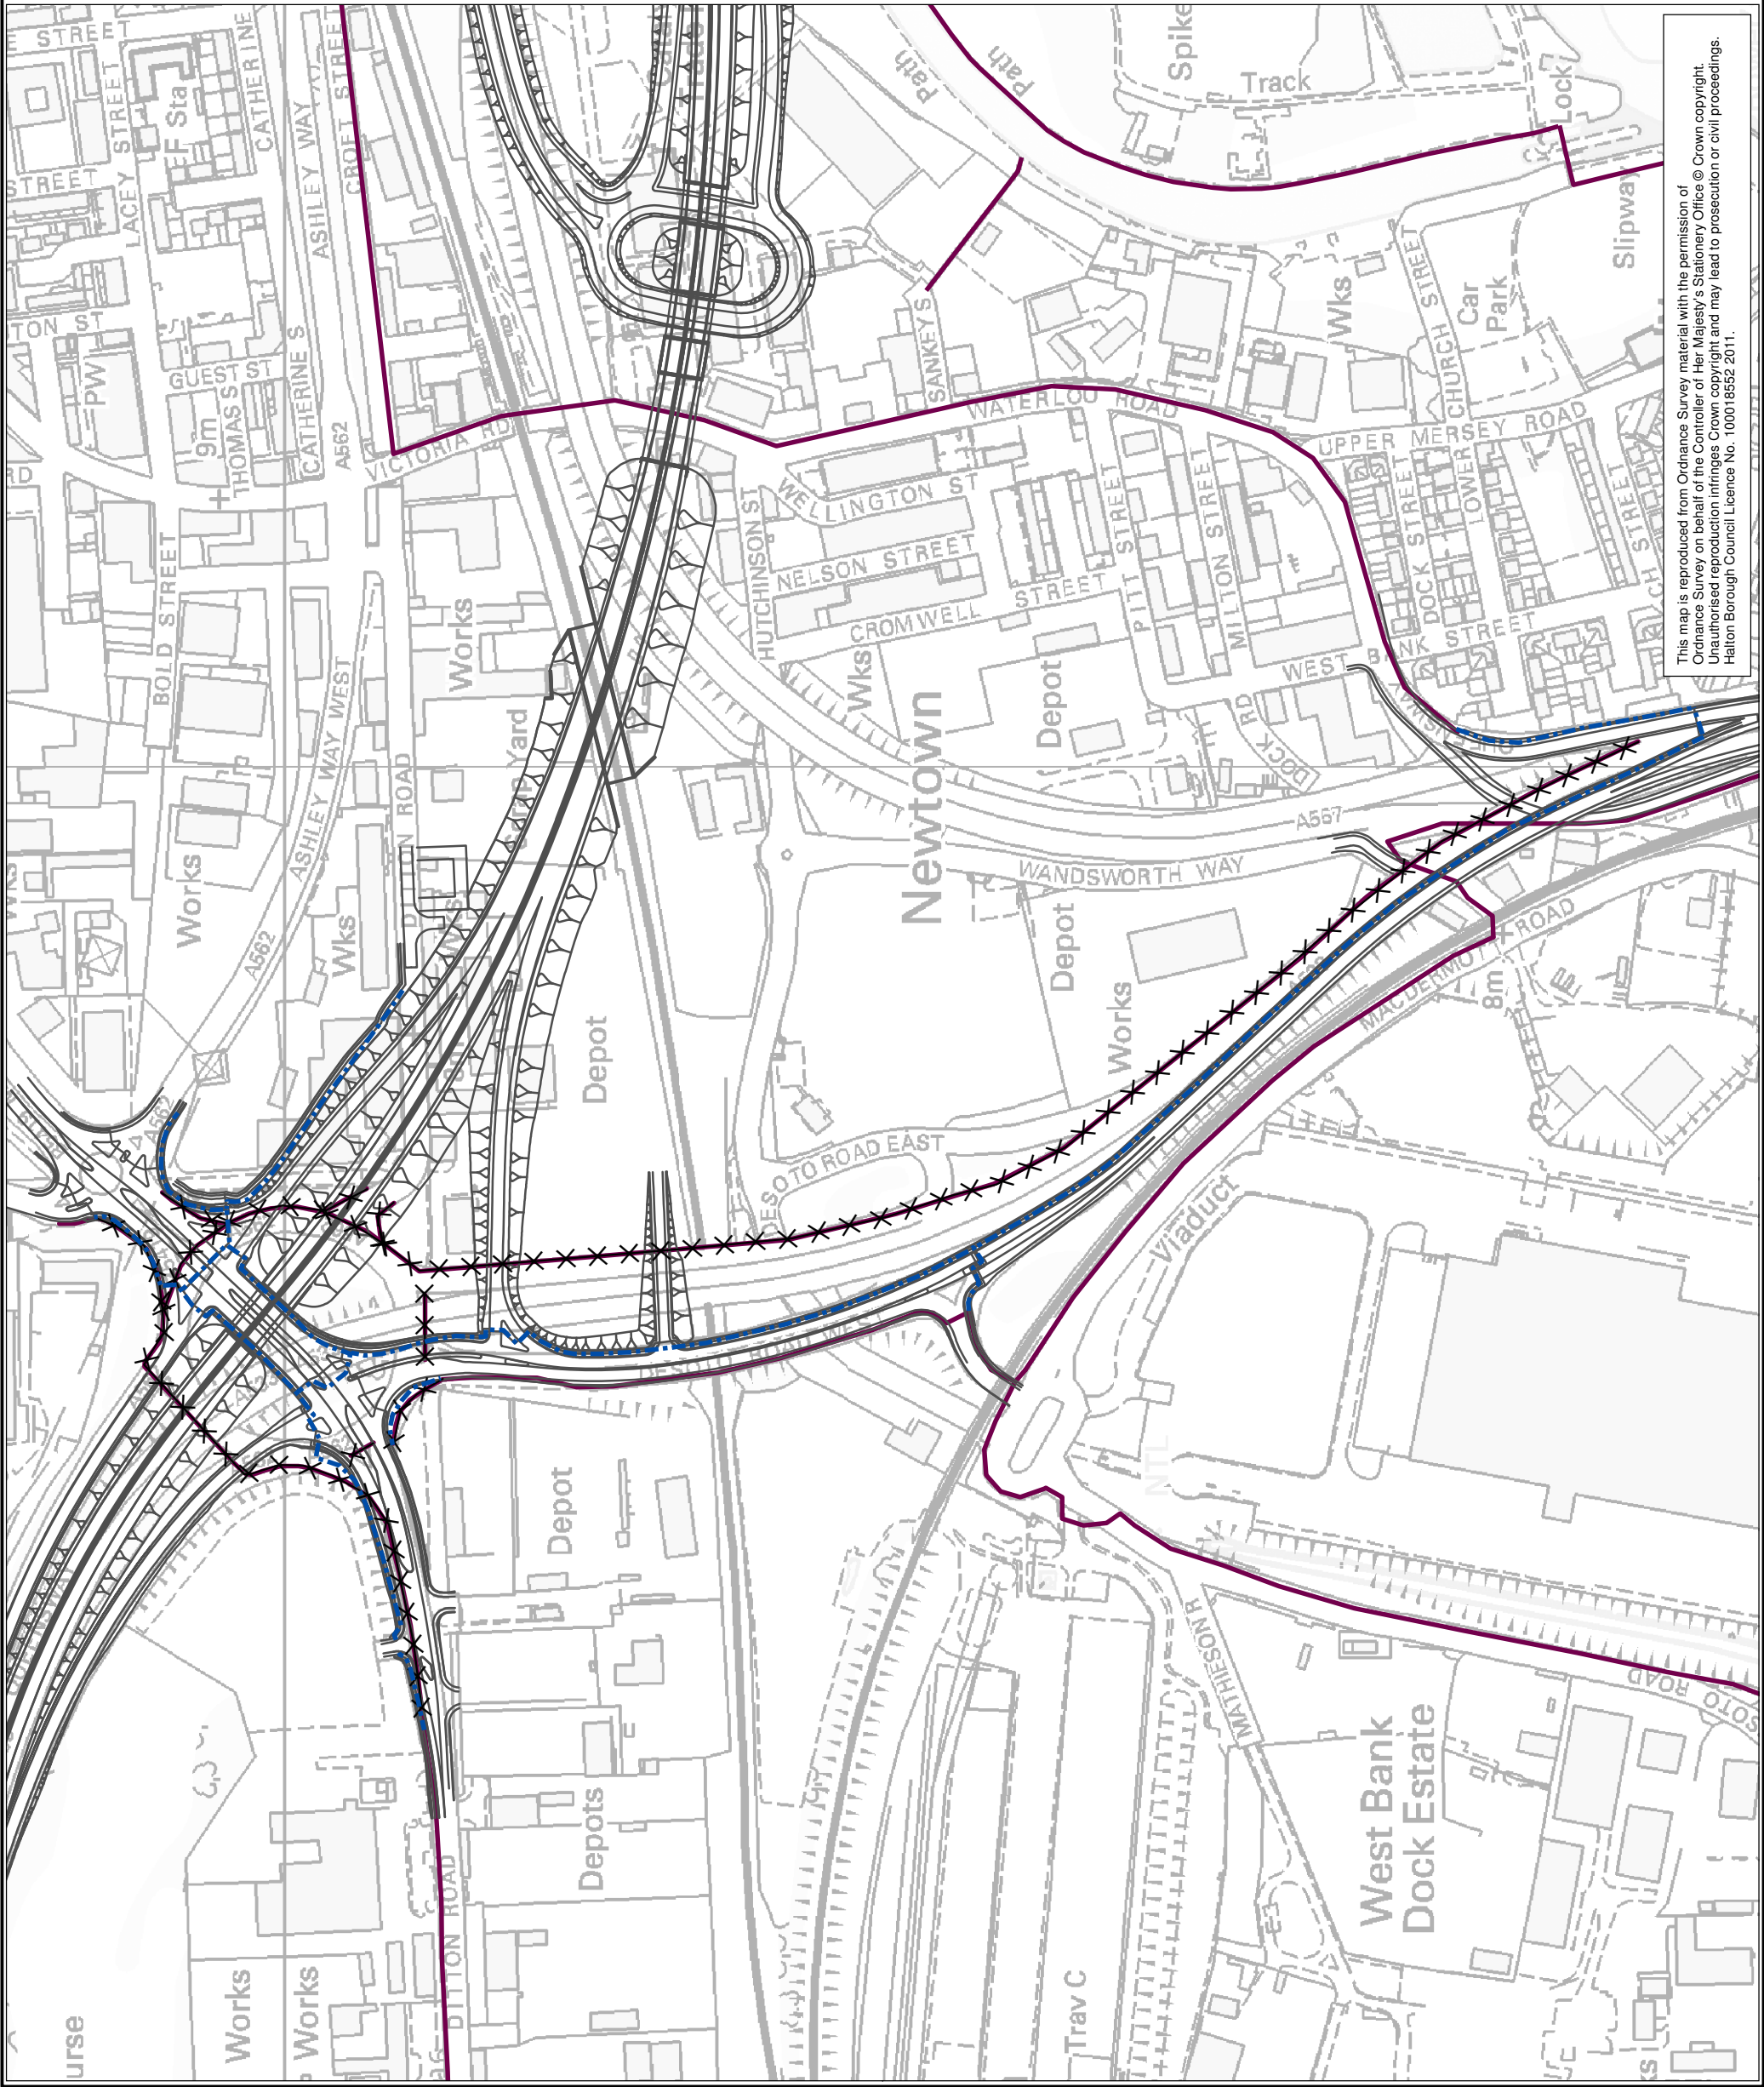

This map is reproduced from Ordnance Survey material with the permission of Ordnance Survey on behalf of the Controller of Her Majesty's Stationery Office © Crown copyright. Unauthorised reproduction infringes Crown copyright and may lead to prosecution or civil proceedings. Halton Borough Council Licence No. 100018552 2011.