

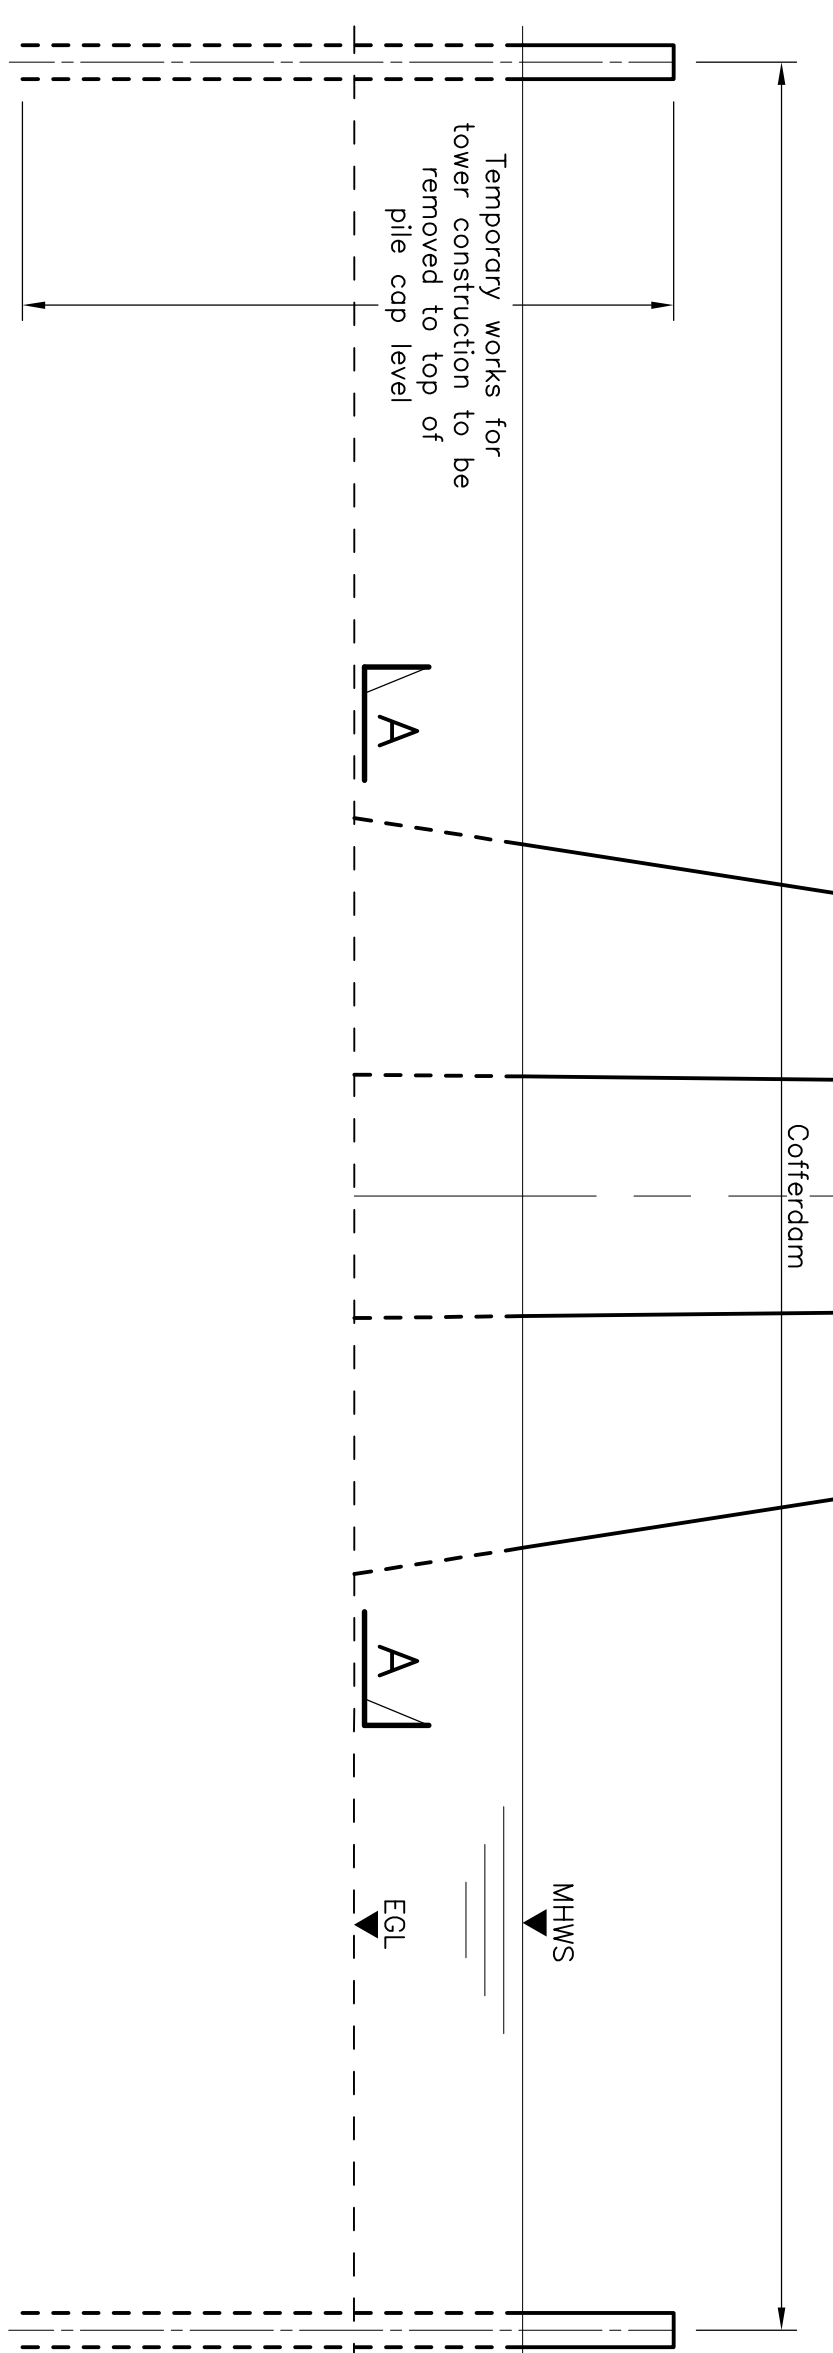
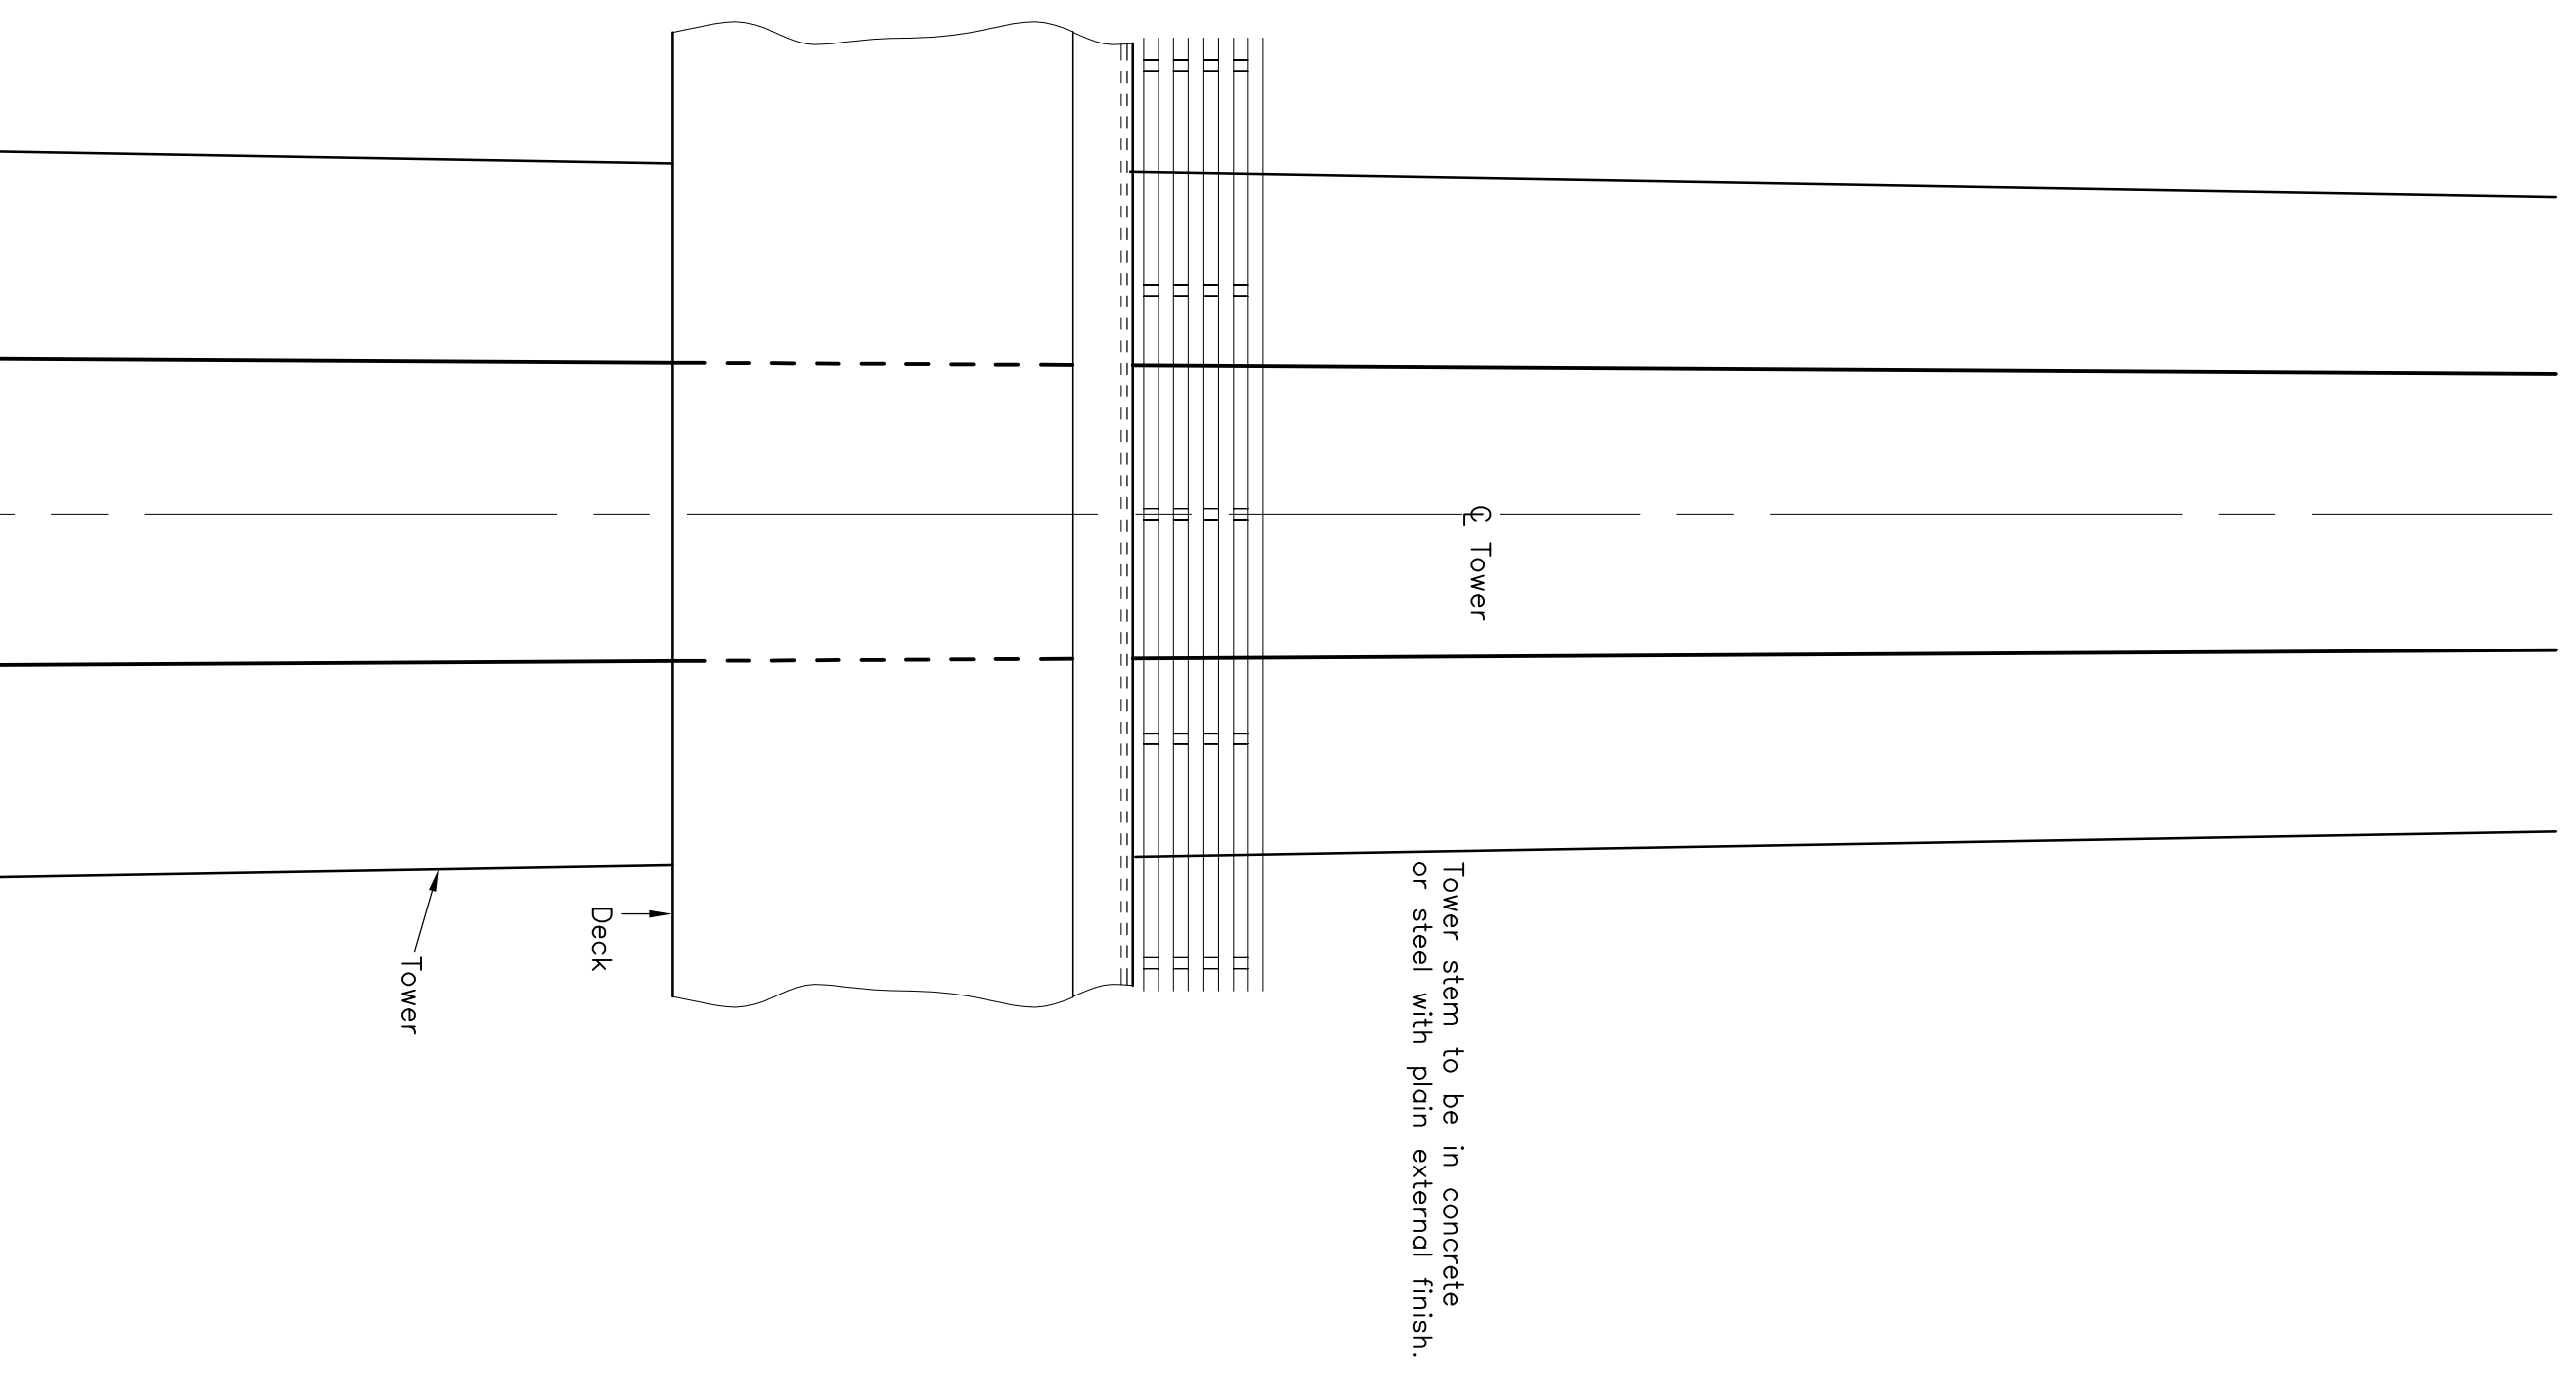


NOTES
 1. For general notes refer to drawing number B4027E/PL/B/800.

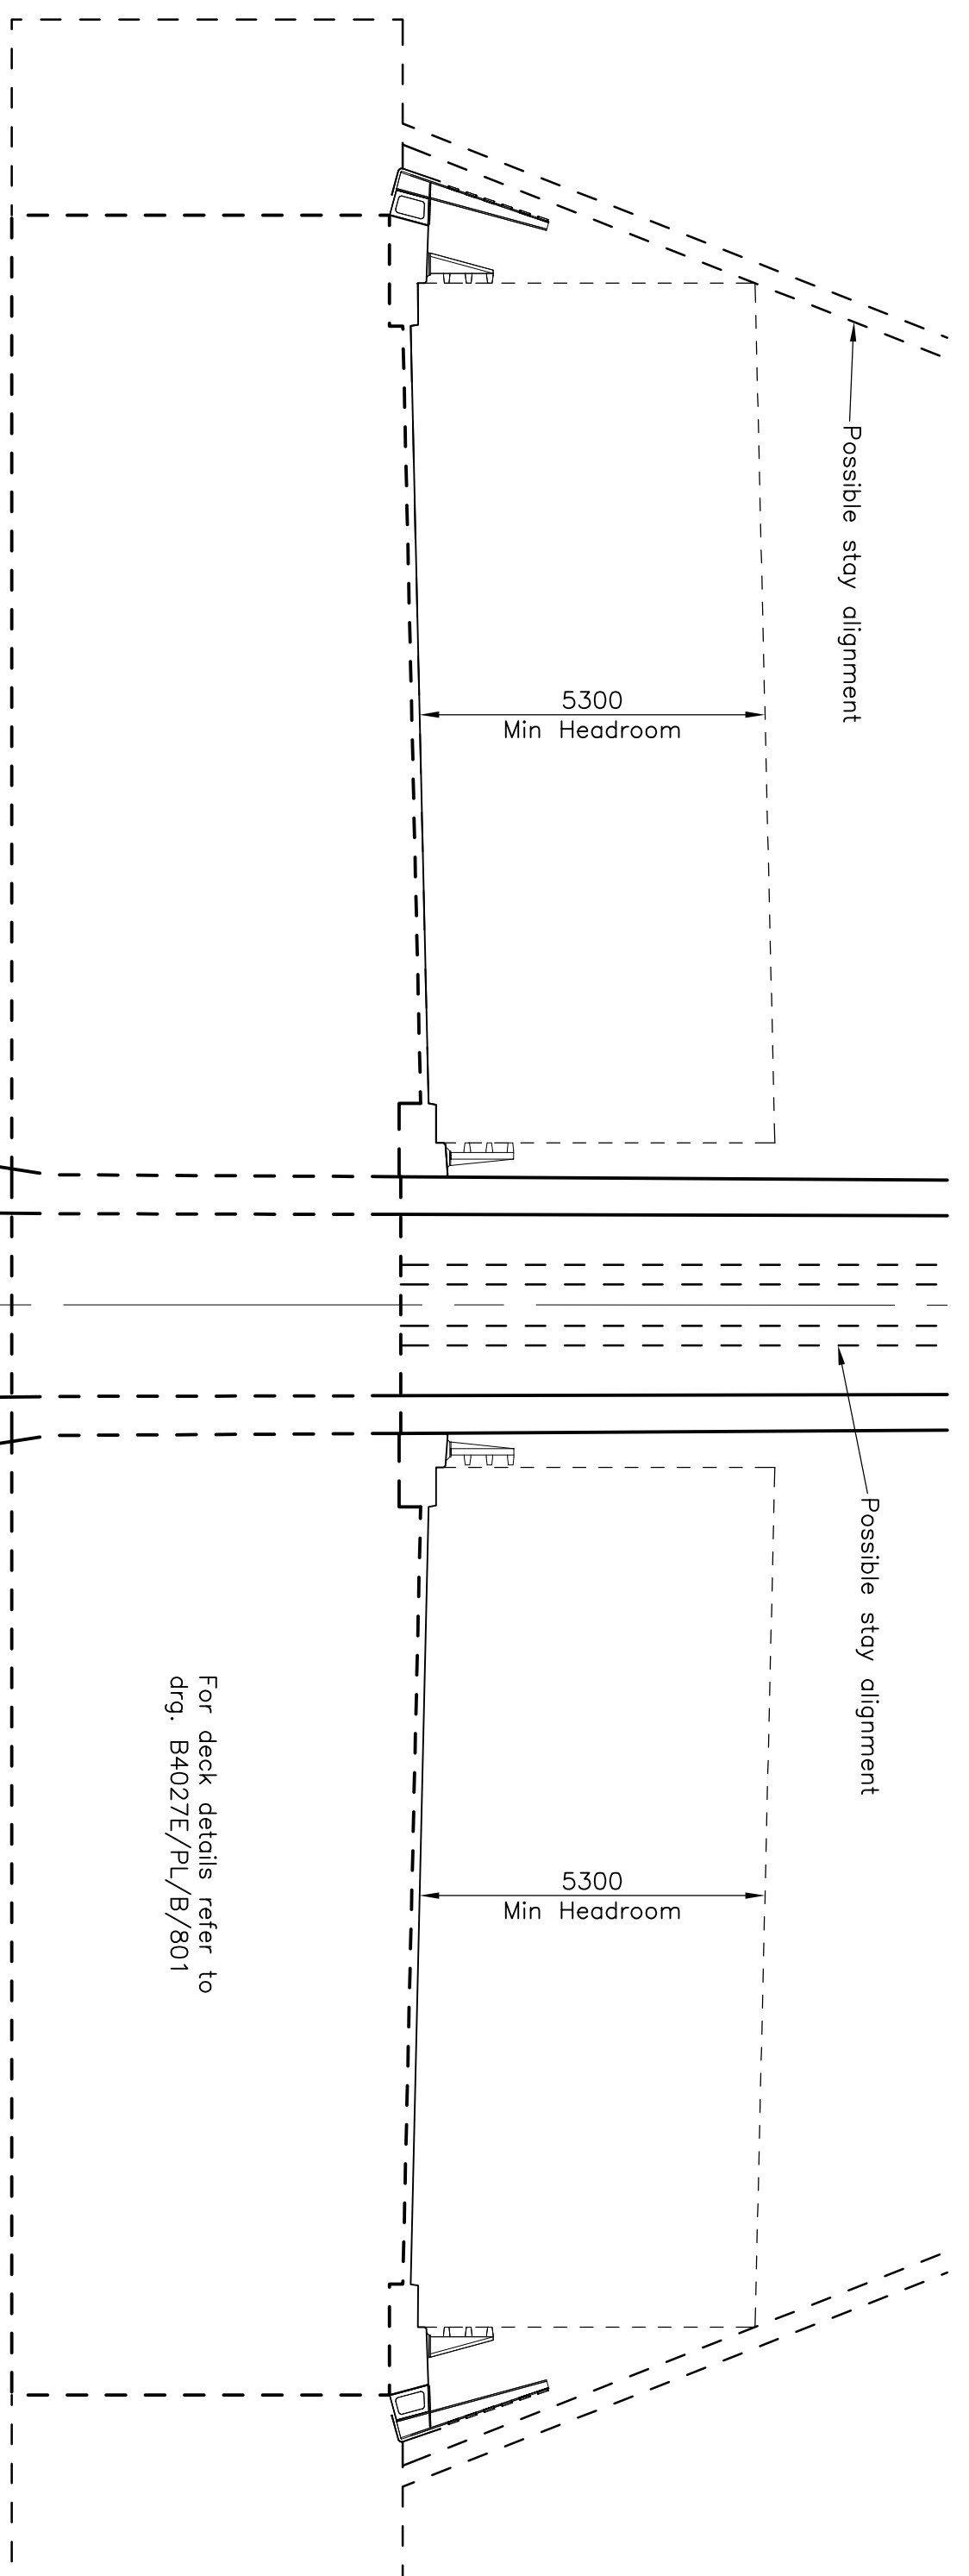


INDICATIVE CROSS SECTION THROUGH DECK AT TOWER
 Scale 1:100

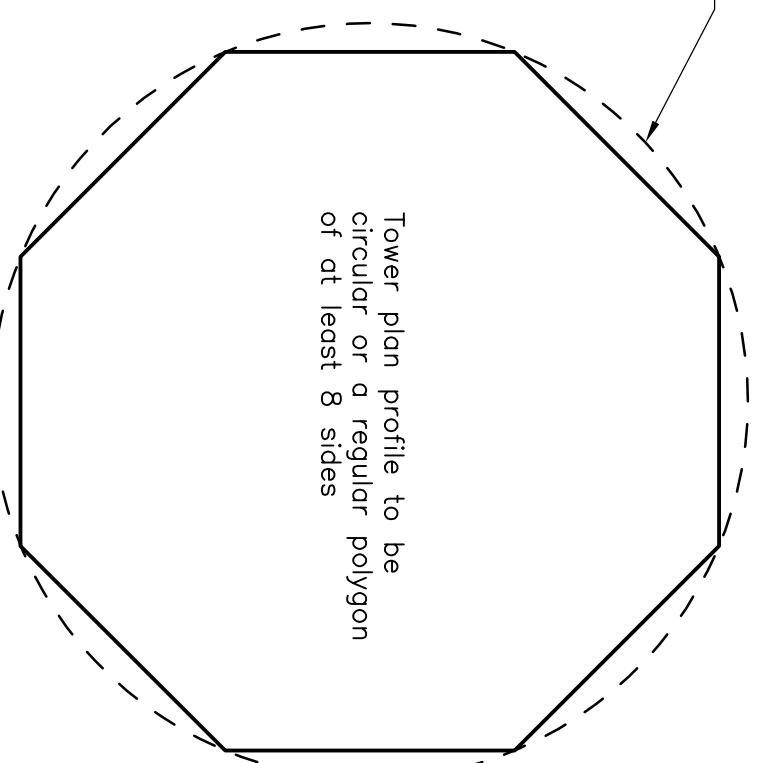

Permanent tower footprint to fit within a circular perimeter in accordance with The DAS.

PART EXTERNAL ELEVATION AT TOWER POSITION
 Scale 1:100

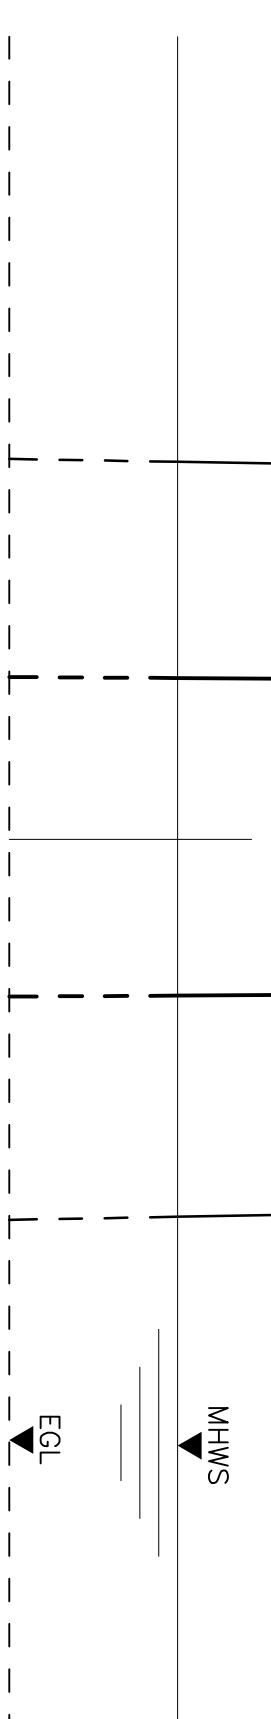

SECTION A-A CROSS SECTION THROUGH TOWER
 Scale 1:100

10 0 10 20 50 100mm NATURAL SCALE

Rev.	-	Description
Drawn	PSM	
Chkd.	APM	
Apprvd.	CEH	
Date	NOV.2011	
Client	PLANNING APPLICATION	



Project
THE MERSEY GATEWAY

Drawing Title
**DELIVERY PHASE
 PLANNING APPLICATION
 MERSEY GATEWAY BRIDGE
 GENERAL ARRANGEMENT - Sheet 3 of 3**



20 Nicholas Street, Chester, CH1 2NX Tel: 01244 311855 Fax: 01244 314550 www.gifford.com	
Scale (if A1)	Date
AS SHOWN	OCT.2011
Dwg. no.	Drawn
B4027E/PL/B/802	MS
	Rev.
	-