


Plan view Section B-B
1:5000

KEY

1. All exploratory hole locations are indicative only and should not be scaled.
2. All Heights are in mAOD
3. This drawing is to be read in conjunction with Gifford Report No. MG_REP_EIA_009

KEY

- Phase 6 Borehole
- Phase 6 Window Sample
- Phase 4 & 4A Borehole
- Phase 4 & 4A Window Sample
- Phase 1 & 2 Borehole

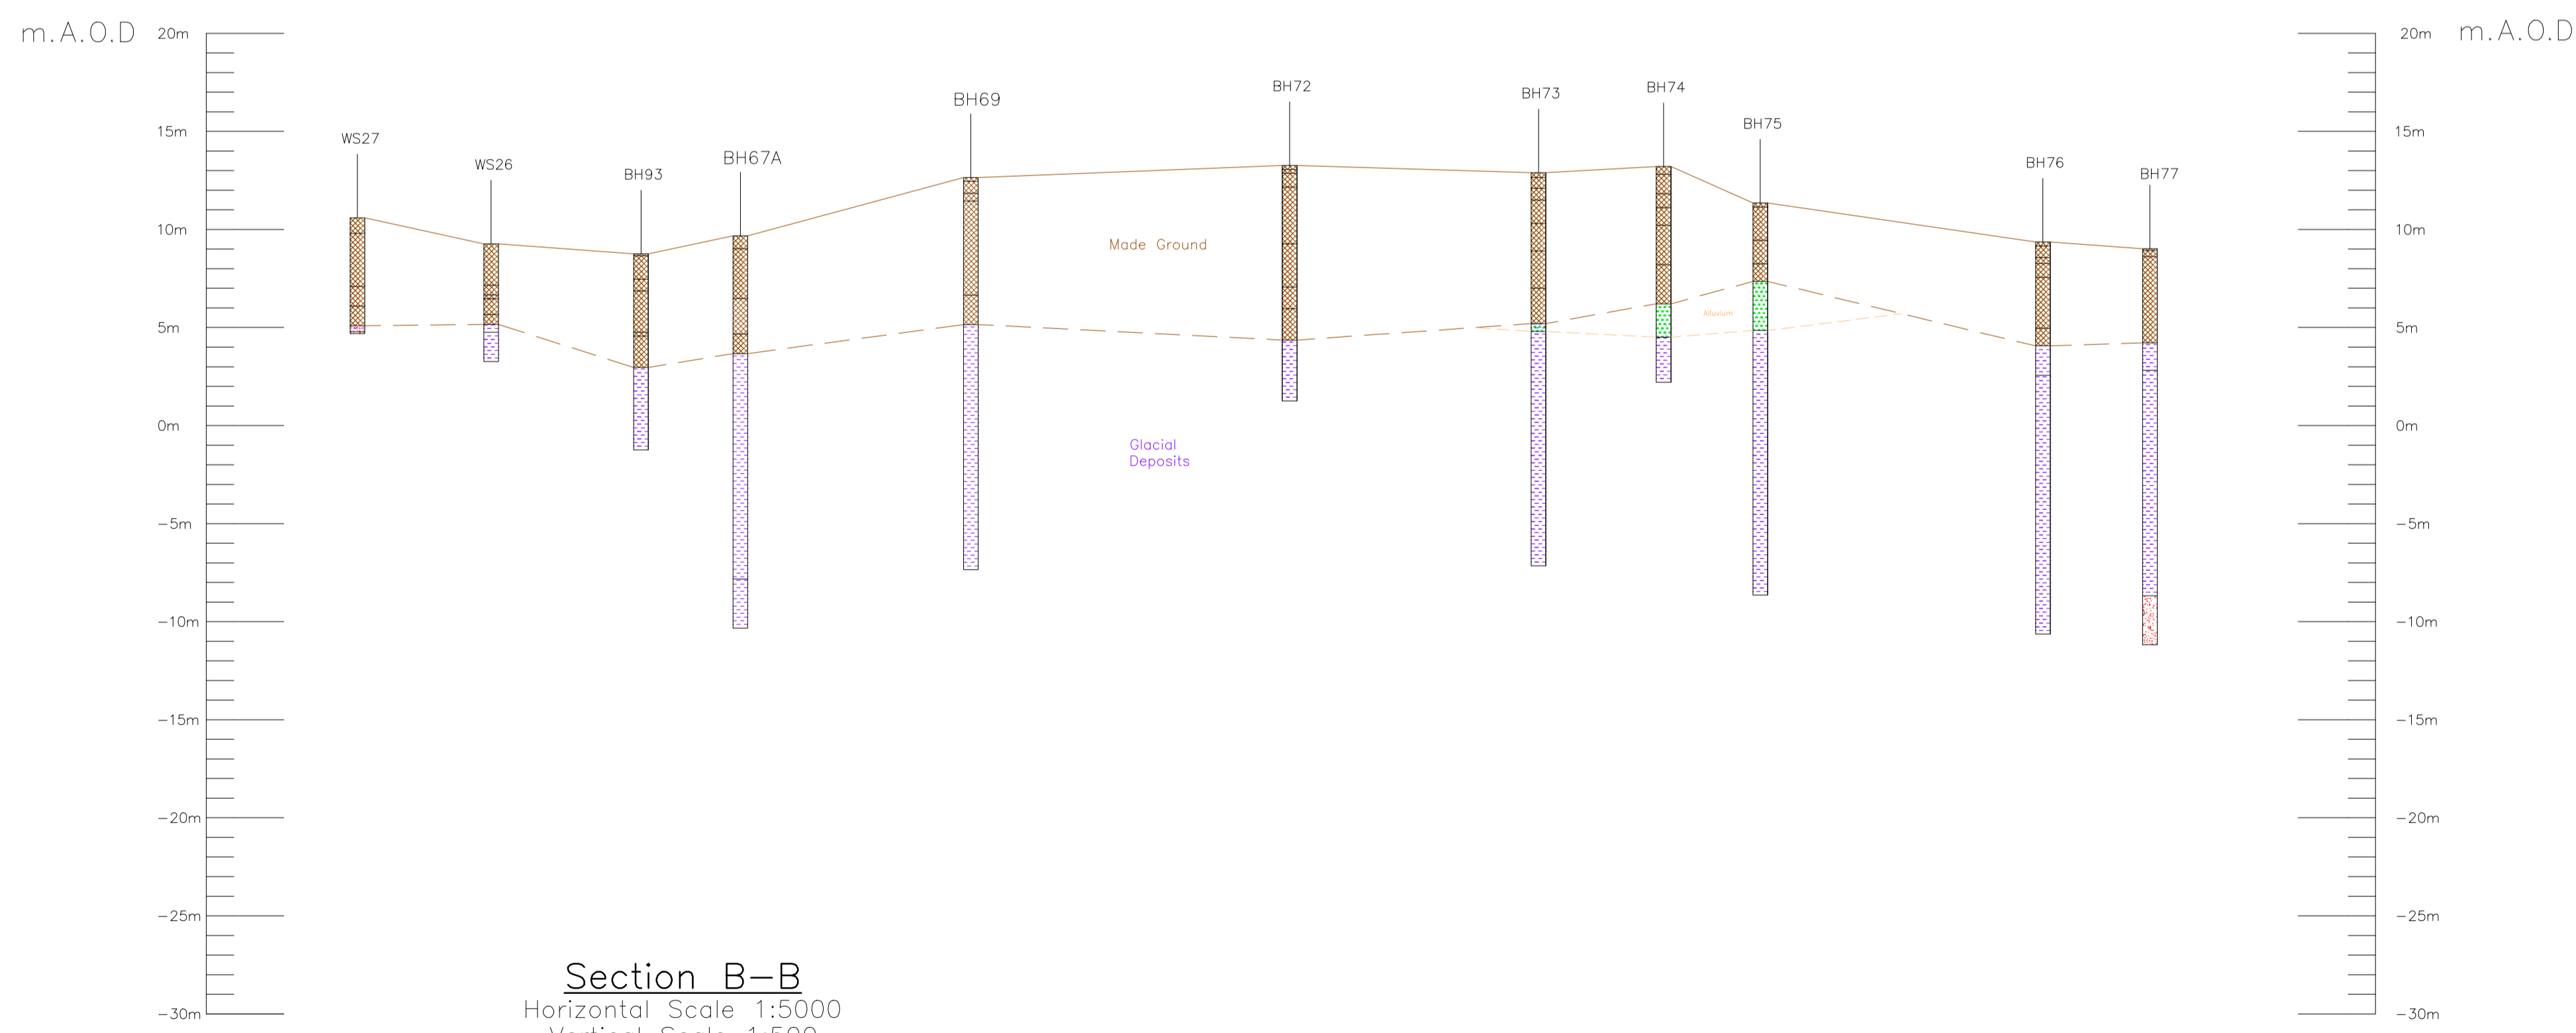

Section B-B
Horizontal Scale 1:5000
Vertical Scale 1:500

Legend

- MADE GROUND
- ORGANIC / PEAT
- SILT
- GRAVEL
- SAND
- CLAY
- SANDSTONE
- MUDSTONE
- SILTSTONE
- COBBLE
- VOID/ OBSTRUCTION
NO RECOVERY

This map is reproduced from Ordnance Survey material with the permission of Ordnance Survey on behalf of the Controller of Her Majesty's Stationery Office © Crown copyright. Unauthorised reproduction infringes Crown copyright and may lead to prosecution or civil proceedings. Halton Borough Council Licence No. 100018552 2011.



Report Title

**THE MERSEY GATEWAY
DELIVERY PHASE
ENVIRONMENTAL STATEMENT**

Report Number

MG_REP_EIA

Figure Title

**ST MICHAELS GOLF COURSE
SOUTHERN ROUTE
GEOLOGICAL CROSS SECTION B-B**

Figure No.

MG_REP_EIA_009/019