


Plan view Section E-E
1:2500

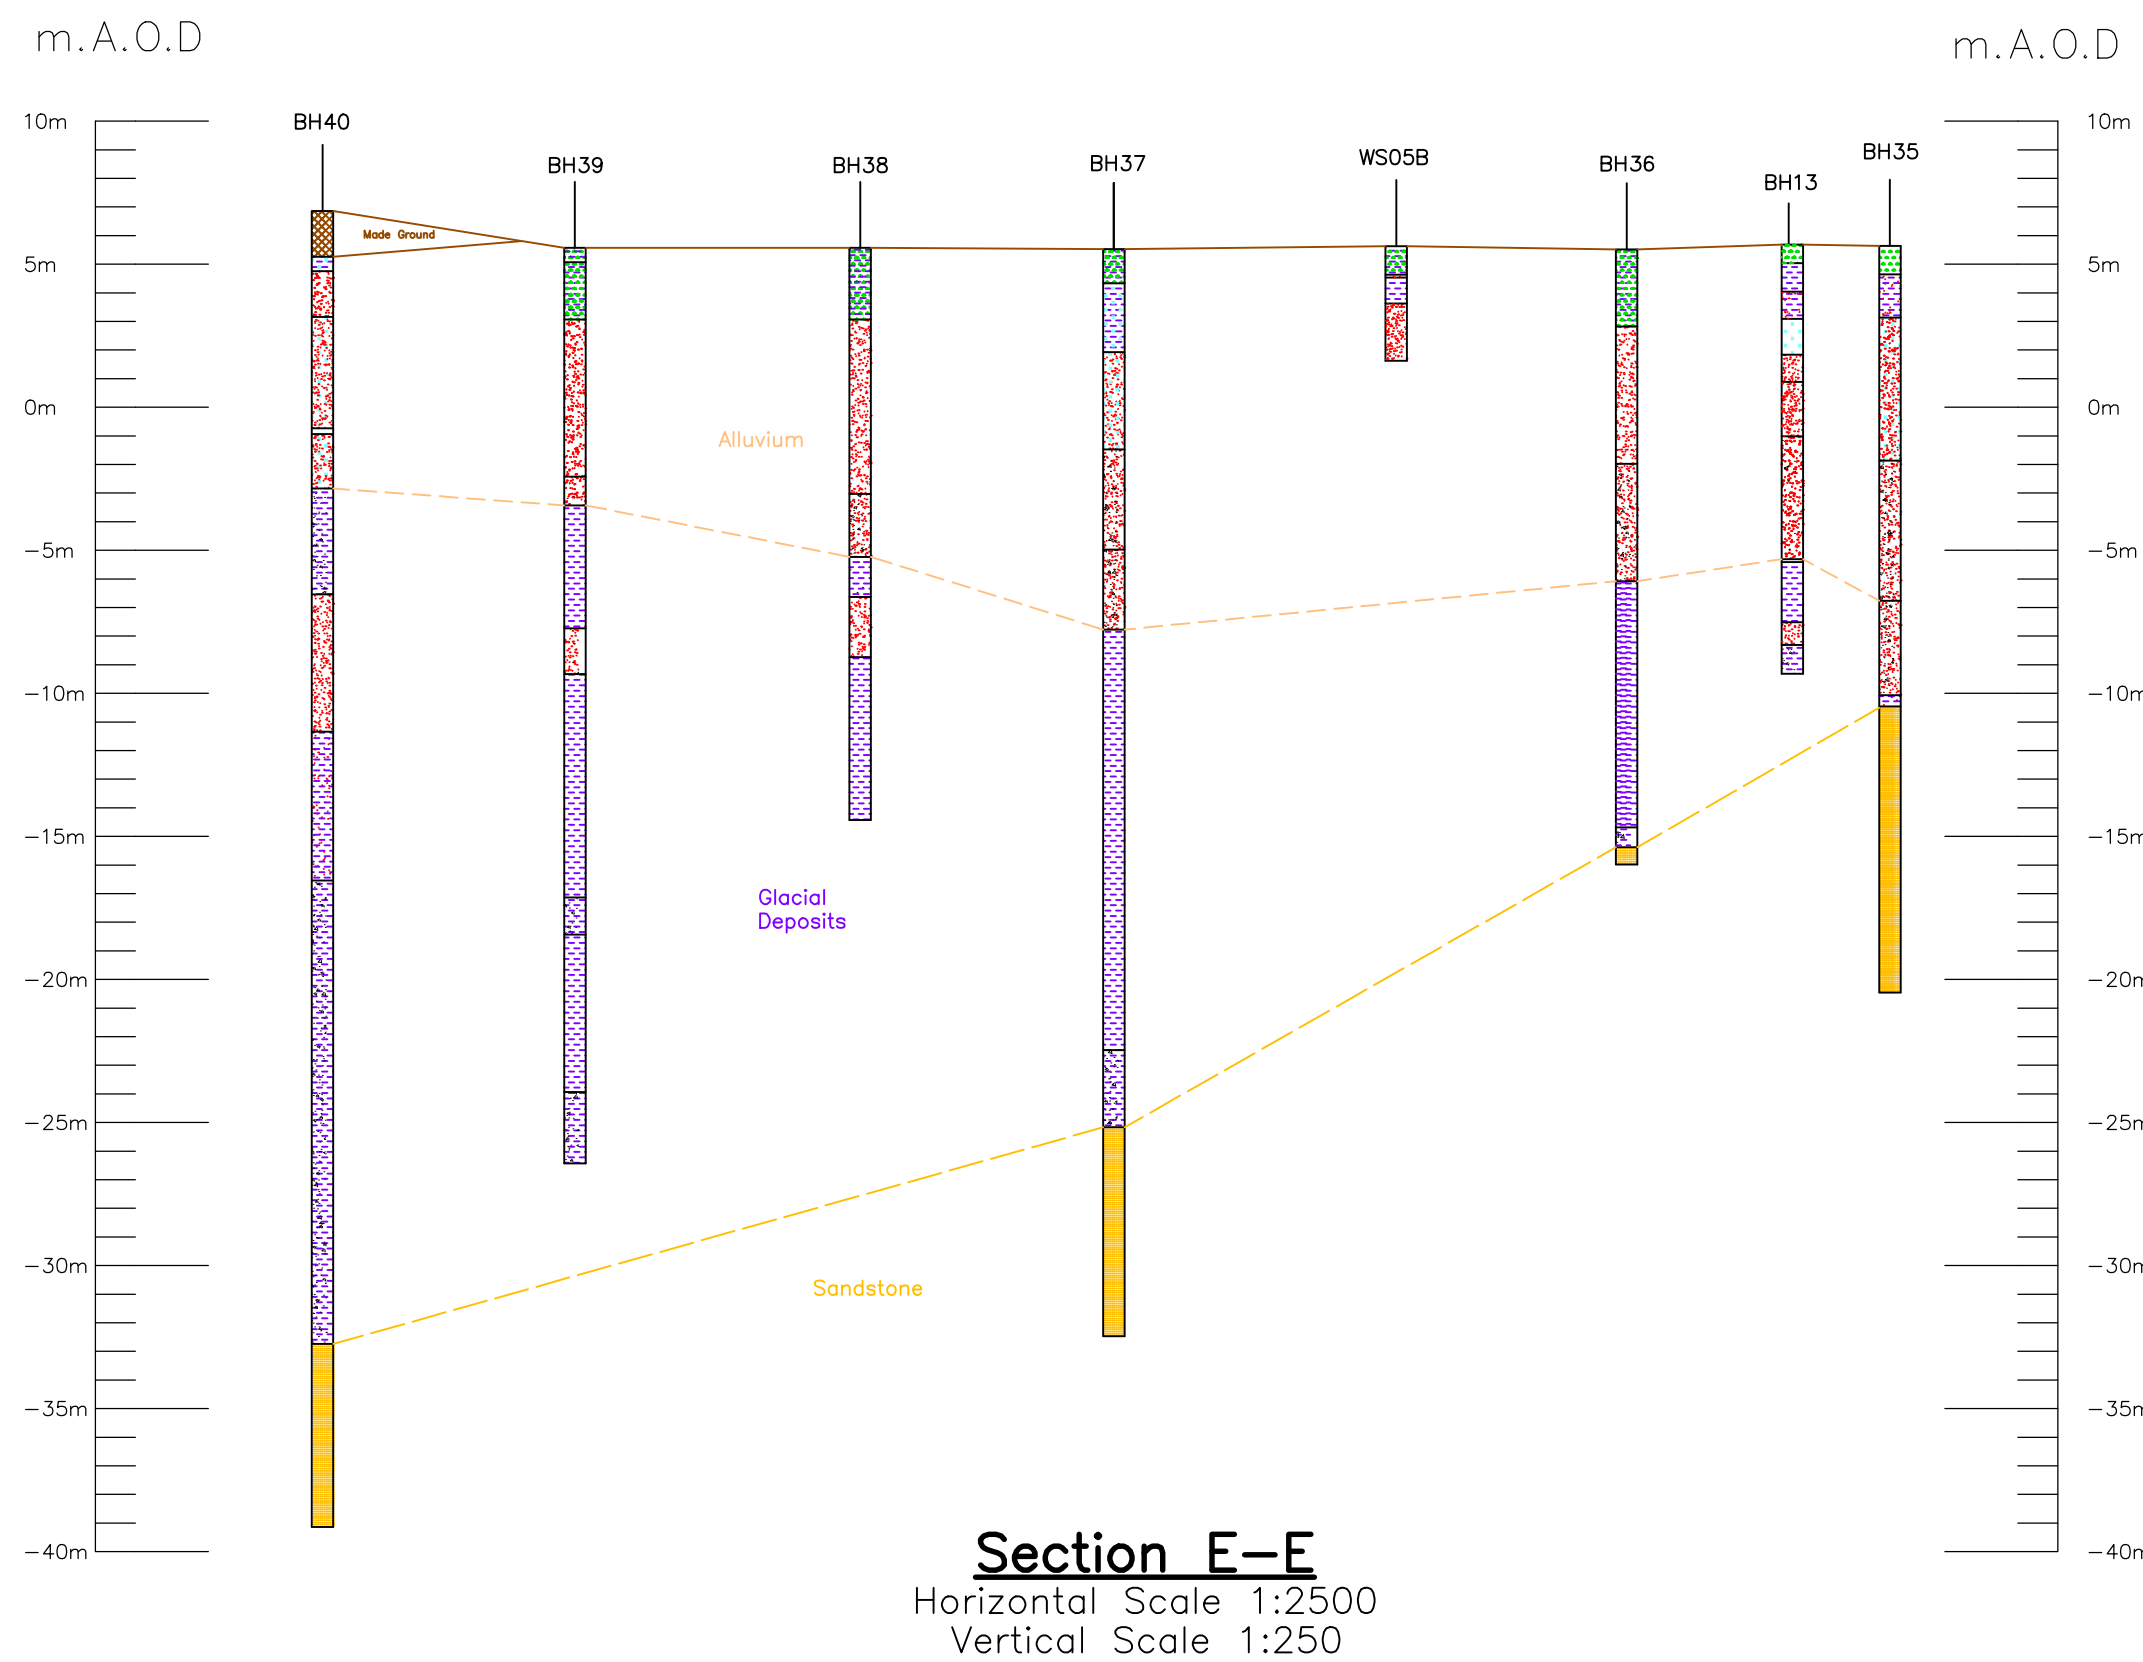

Legend

- MADE GROUND
- ORGANIC / PEAT
- SILT
- GRAVEL
- SAND
- CLAY
- SANDSTONE
- MUDSTONE
- SILTSTONE
- COBBLE
- VOID / OBSTRUCTION
NO RECOVERY

KEY

1. All exploratory hole locations are indicative only and should not be scaled.
2. All Heights are in mAOD

KEY

- Phase 6 Borehole
- Phase 6 Window Sample
- Phase 4 & 4A Borehole
- Phase 4 & 4A Window Sample
- Phase 1 & 2 Borehole



Report Title

**THE MERSEY GATEWAY
DELIVERY PHASE
ENVIRONMENTAL STATEMENT**

Report Number

MG_REP_EIA

Figure Title

**ST HELENS CANAL TO
WIDNES WARTH
GEOLOGICAL CROSS SECTION E-E**

Figure No.

MG_REP_EIA_009/025

This map is reproduced from Ordnance Survey material with the permission of Ordnance Survey on behalf of the Controller of Her Majesty's Stationery Office © Crown copyright. Unauthorised reproduction infringes Crown copyright and may lead to prosecution or civil proceedings. Halton Borough Council Licence No. 100018552 2011.