


Plan view Section D3-D3  
1:5000

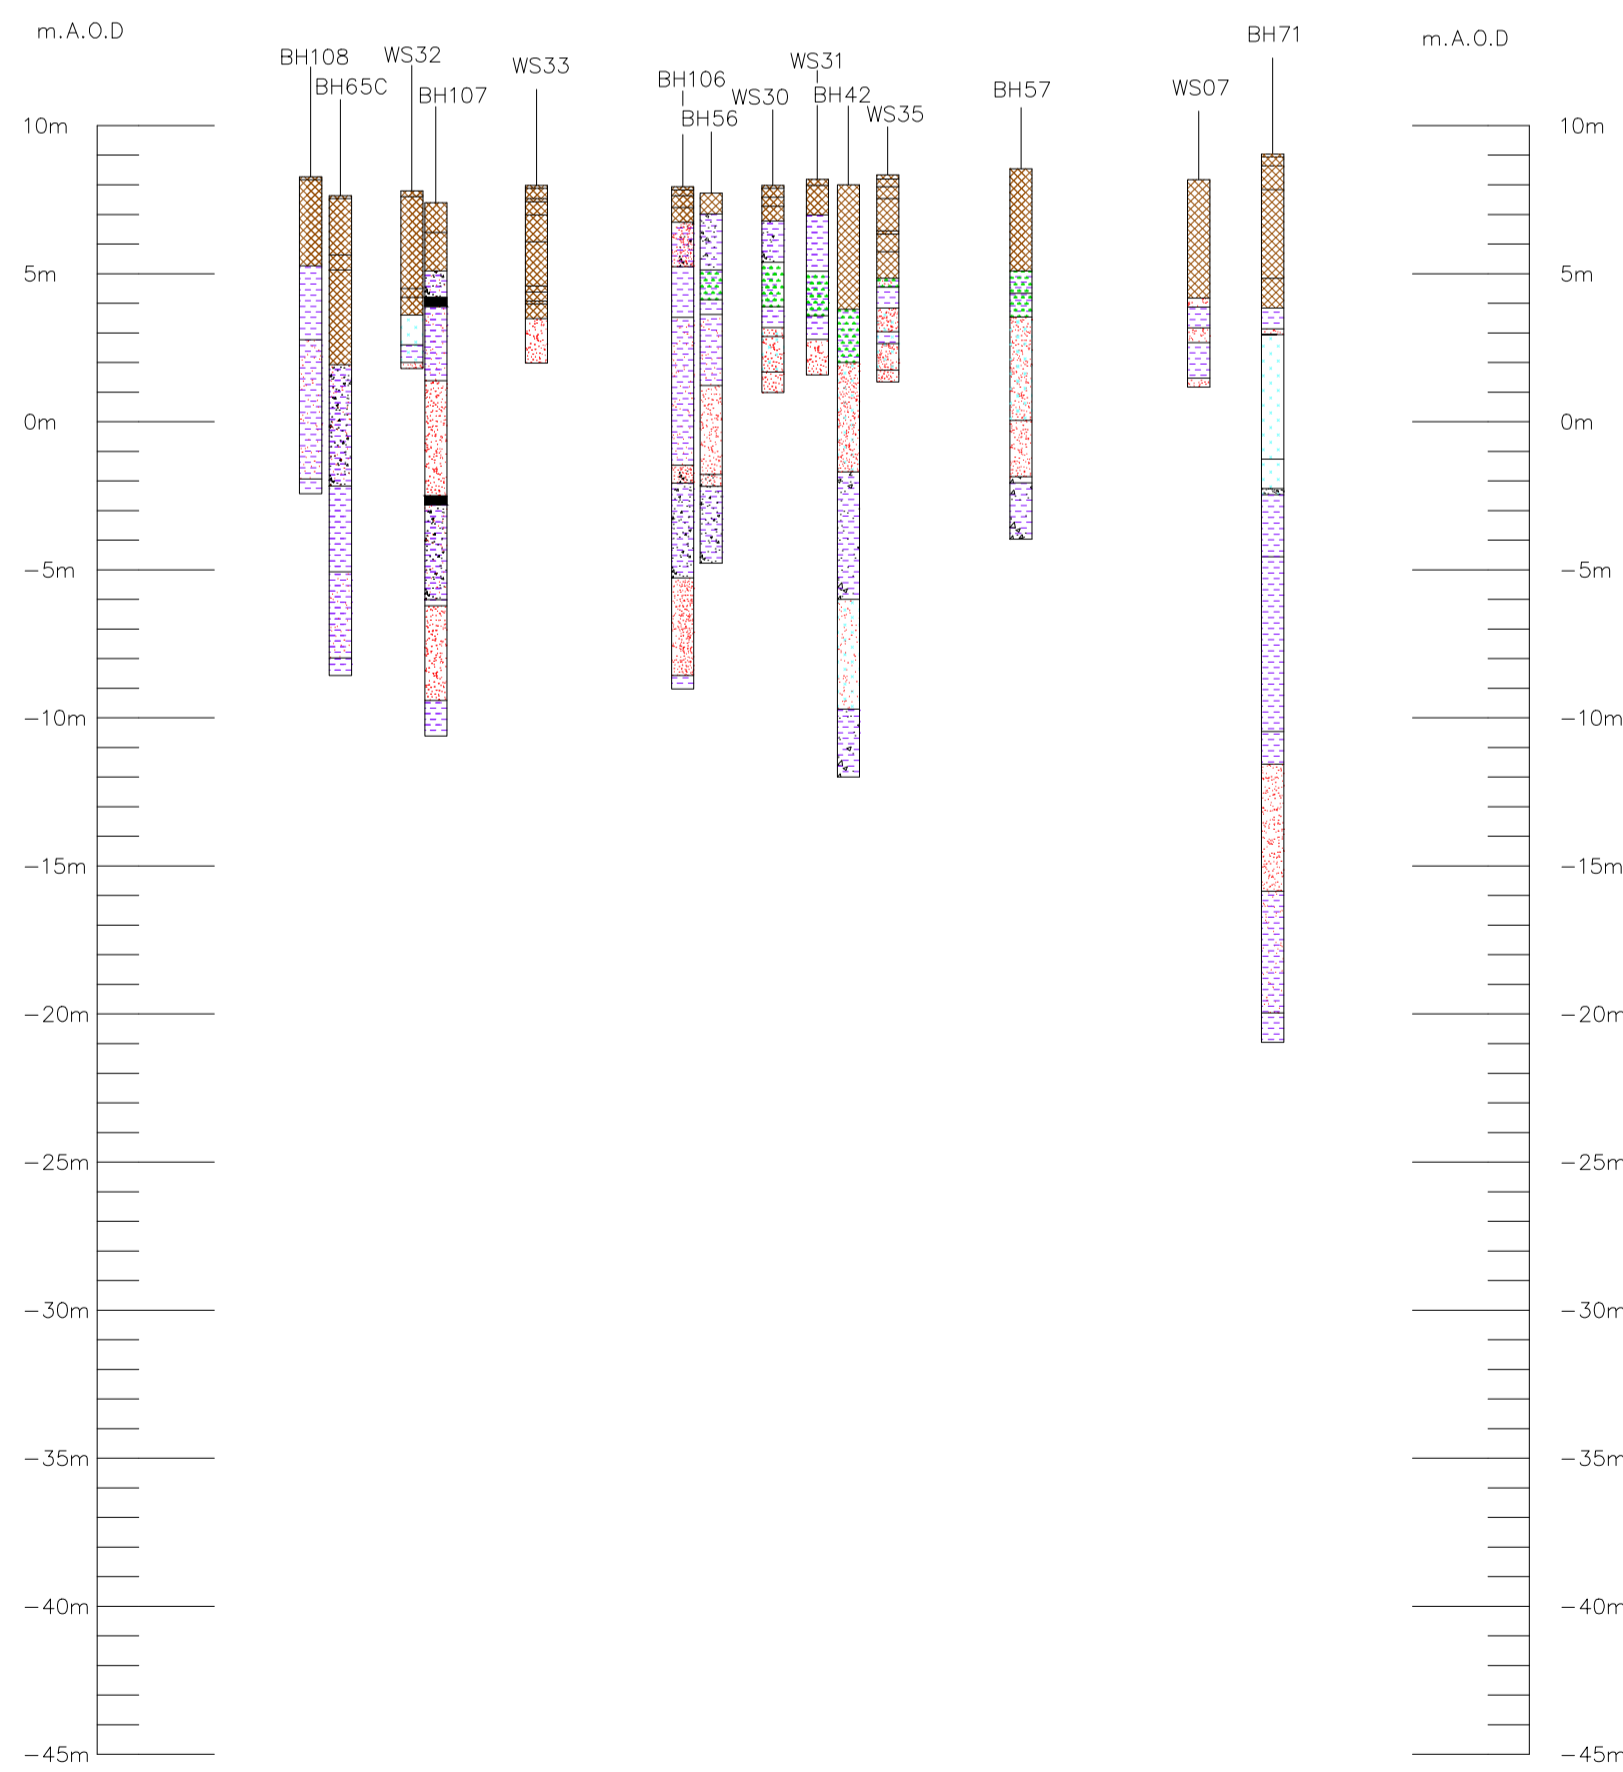

Section D3-D3  
Horizontal Scale 1:5000  
Vertical Scale 1:500

Legend

- MADE GROUND
- CLAY
- SAND
- ORGANIC / PEAT
- GRAVEL
- SANDSTONE
- SILT
- VOID / OBSTRUCTION NO RECOVERY
- MUDSTONE
- SILTSTONE
- COBBLE

KEY

1. All exploratory hole locations are indicative only and should not be scaled.
2. All Heights are in mAOD

KEY

- Gifford Borehole (2010)
- Gifford Window Sample (2010)
- Phase 6 Borehole
- Phase 6 Window Sample
- Phase 4 & 4A Borehole
- Phase 4 & 4A Window Sample
- Phase 1 & 2 Borehole



Report Title

**THE MERSEY GATEWAY  
DELIVERY PHASE  
ENVIRONMENTAL STATEMENT**

Report Number

**MG\_REP\_EIA**

Figure Title

**CATALYST TRADE PARK  
SOUTHERN BOUNDARY  
GEOLOGICAL CROSS SECTION D3-D3**

Figure No.

**MG\_REP\_EIA\_009/024**

This map is reproduced from Ordnance Survey material with the permission of Ordnance Survey on behalf of the Controller of Her Majesty's Stationery Office © Crown copyright. Unauthorised reproduction infringes Crown copyright and may lead to prosecution or civil proceedings. Halton Borough Council Licence No. 100018552 2011.