


Plan view Section F-F  
1:5000

**Legend**

- MADE GROUND
- ORGANIC / PEAT
- SILT
- GRAVEL
- SAND
- CLAY
- SANDSTONE
- MUDSTONE
- SILTSTONE
- COBBLE
- VOID / OBSTRUCTION  
NO RECOVERY

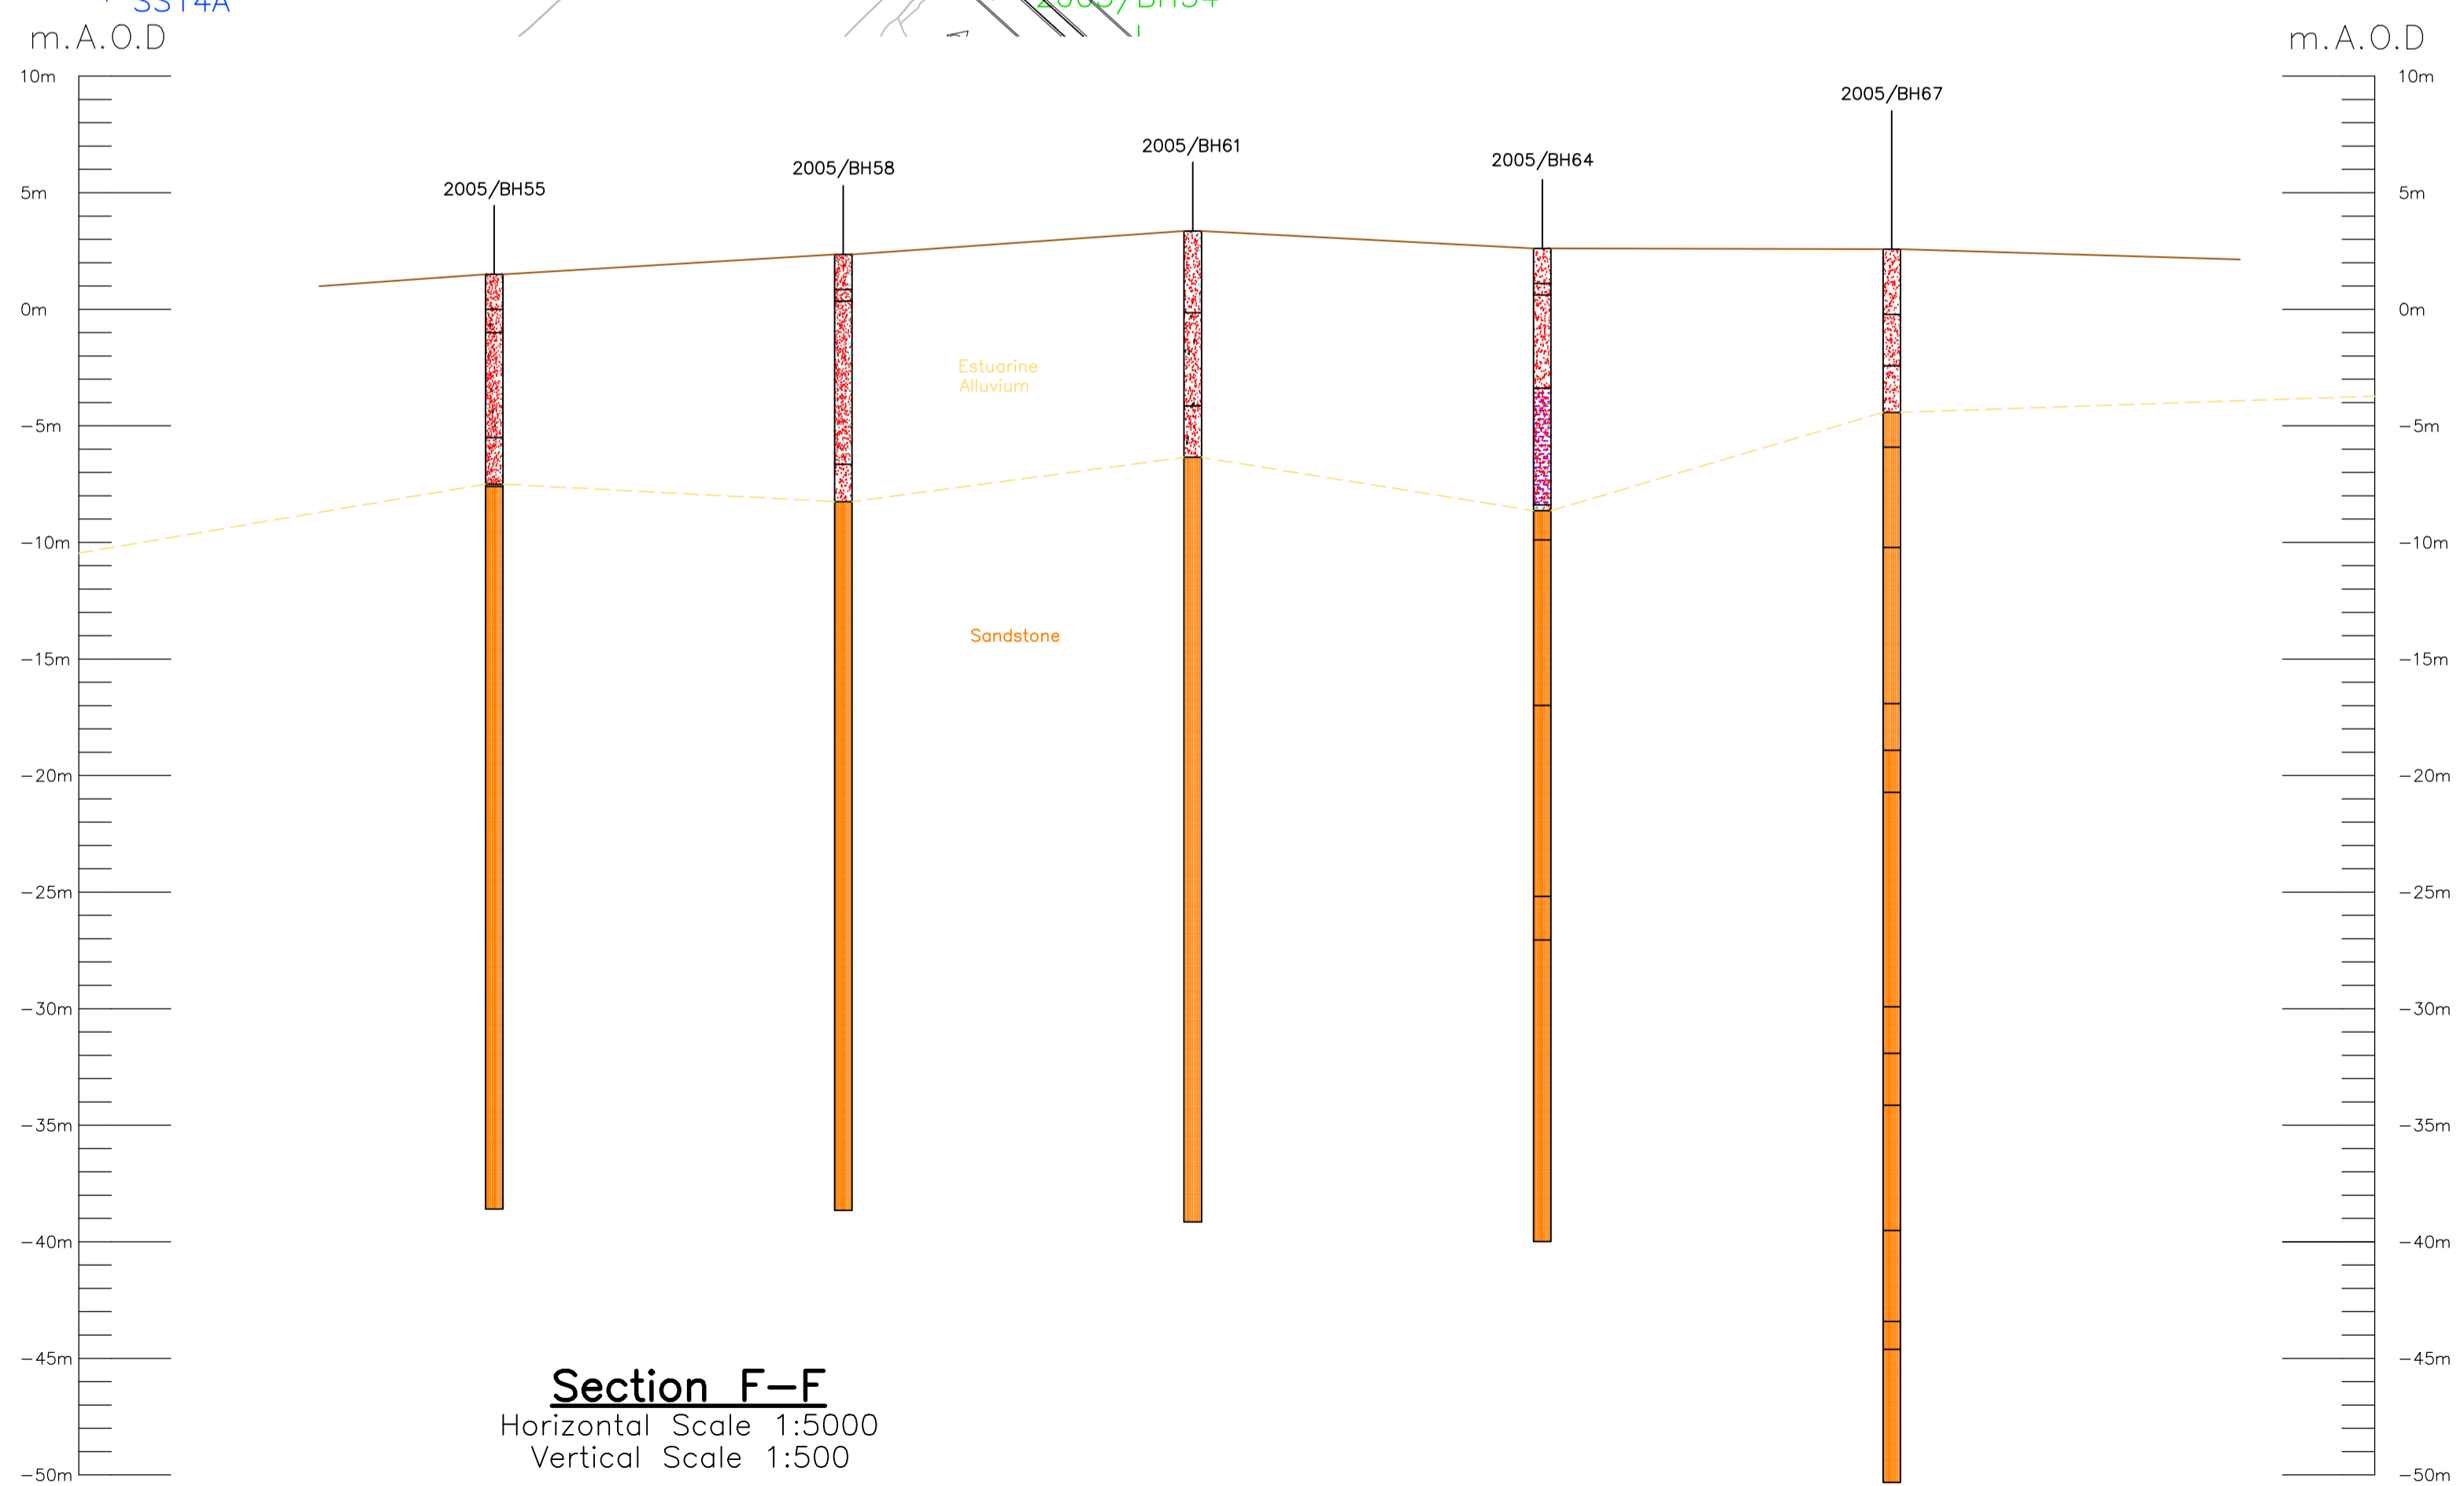

**Section F-F**  
Horizontal Scale 1:5000  
Vertical Scale 1:500

**KEY**

1. All exploratory hole locations are indicative only and should not be scaled.
2. All Heights are in mAOD

**KEY**

- Phase 6 Borehole
- Phase 6 Window Sample
- Phase 4 & 4A Borehole
- Phase 4 & 4A Window Sample
- Phase 1 & 2 Borehole



Report Title  
**THE MERSEY GATEWAY  
DELIVERY PHASE  
ENVIRONMENTAL STATEMENT**

Report Number  
**MG\_REP\_EIA**

Figure Title  
**MERSEY ESTUARY  
GEOLOGICAL  
CROSS SECTION F-F**

Figure No.  
**MG\_REP\_EIA\_009/026**

This map is reproduced from Ordnance Survey material with the permission of Ordnance Survey on behalf of the Controller of Her Majesty's Stationery Office © Crown copyright. Unauthorised reproduction infringes Crown copyright and may lead to prosecution or civil proceedings. Halton Borough Council Licence No. 100018552 2011.