


Plan view Section G-G
1:5000

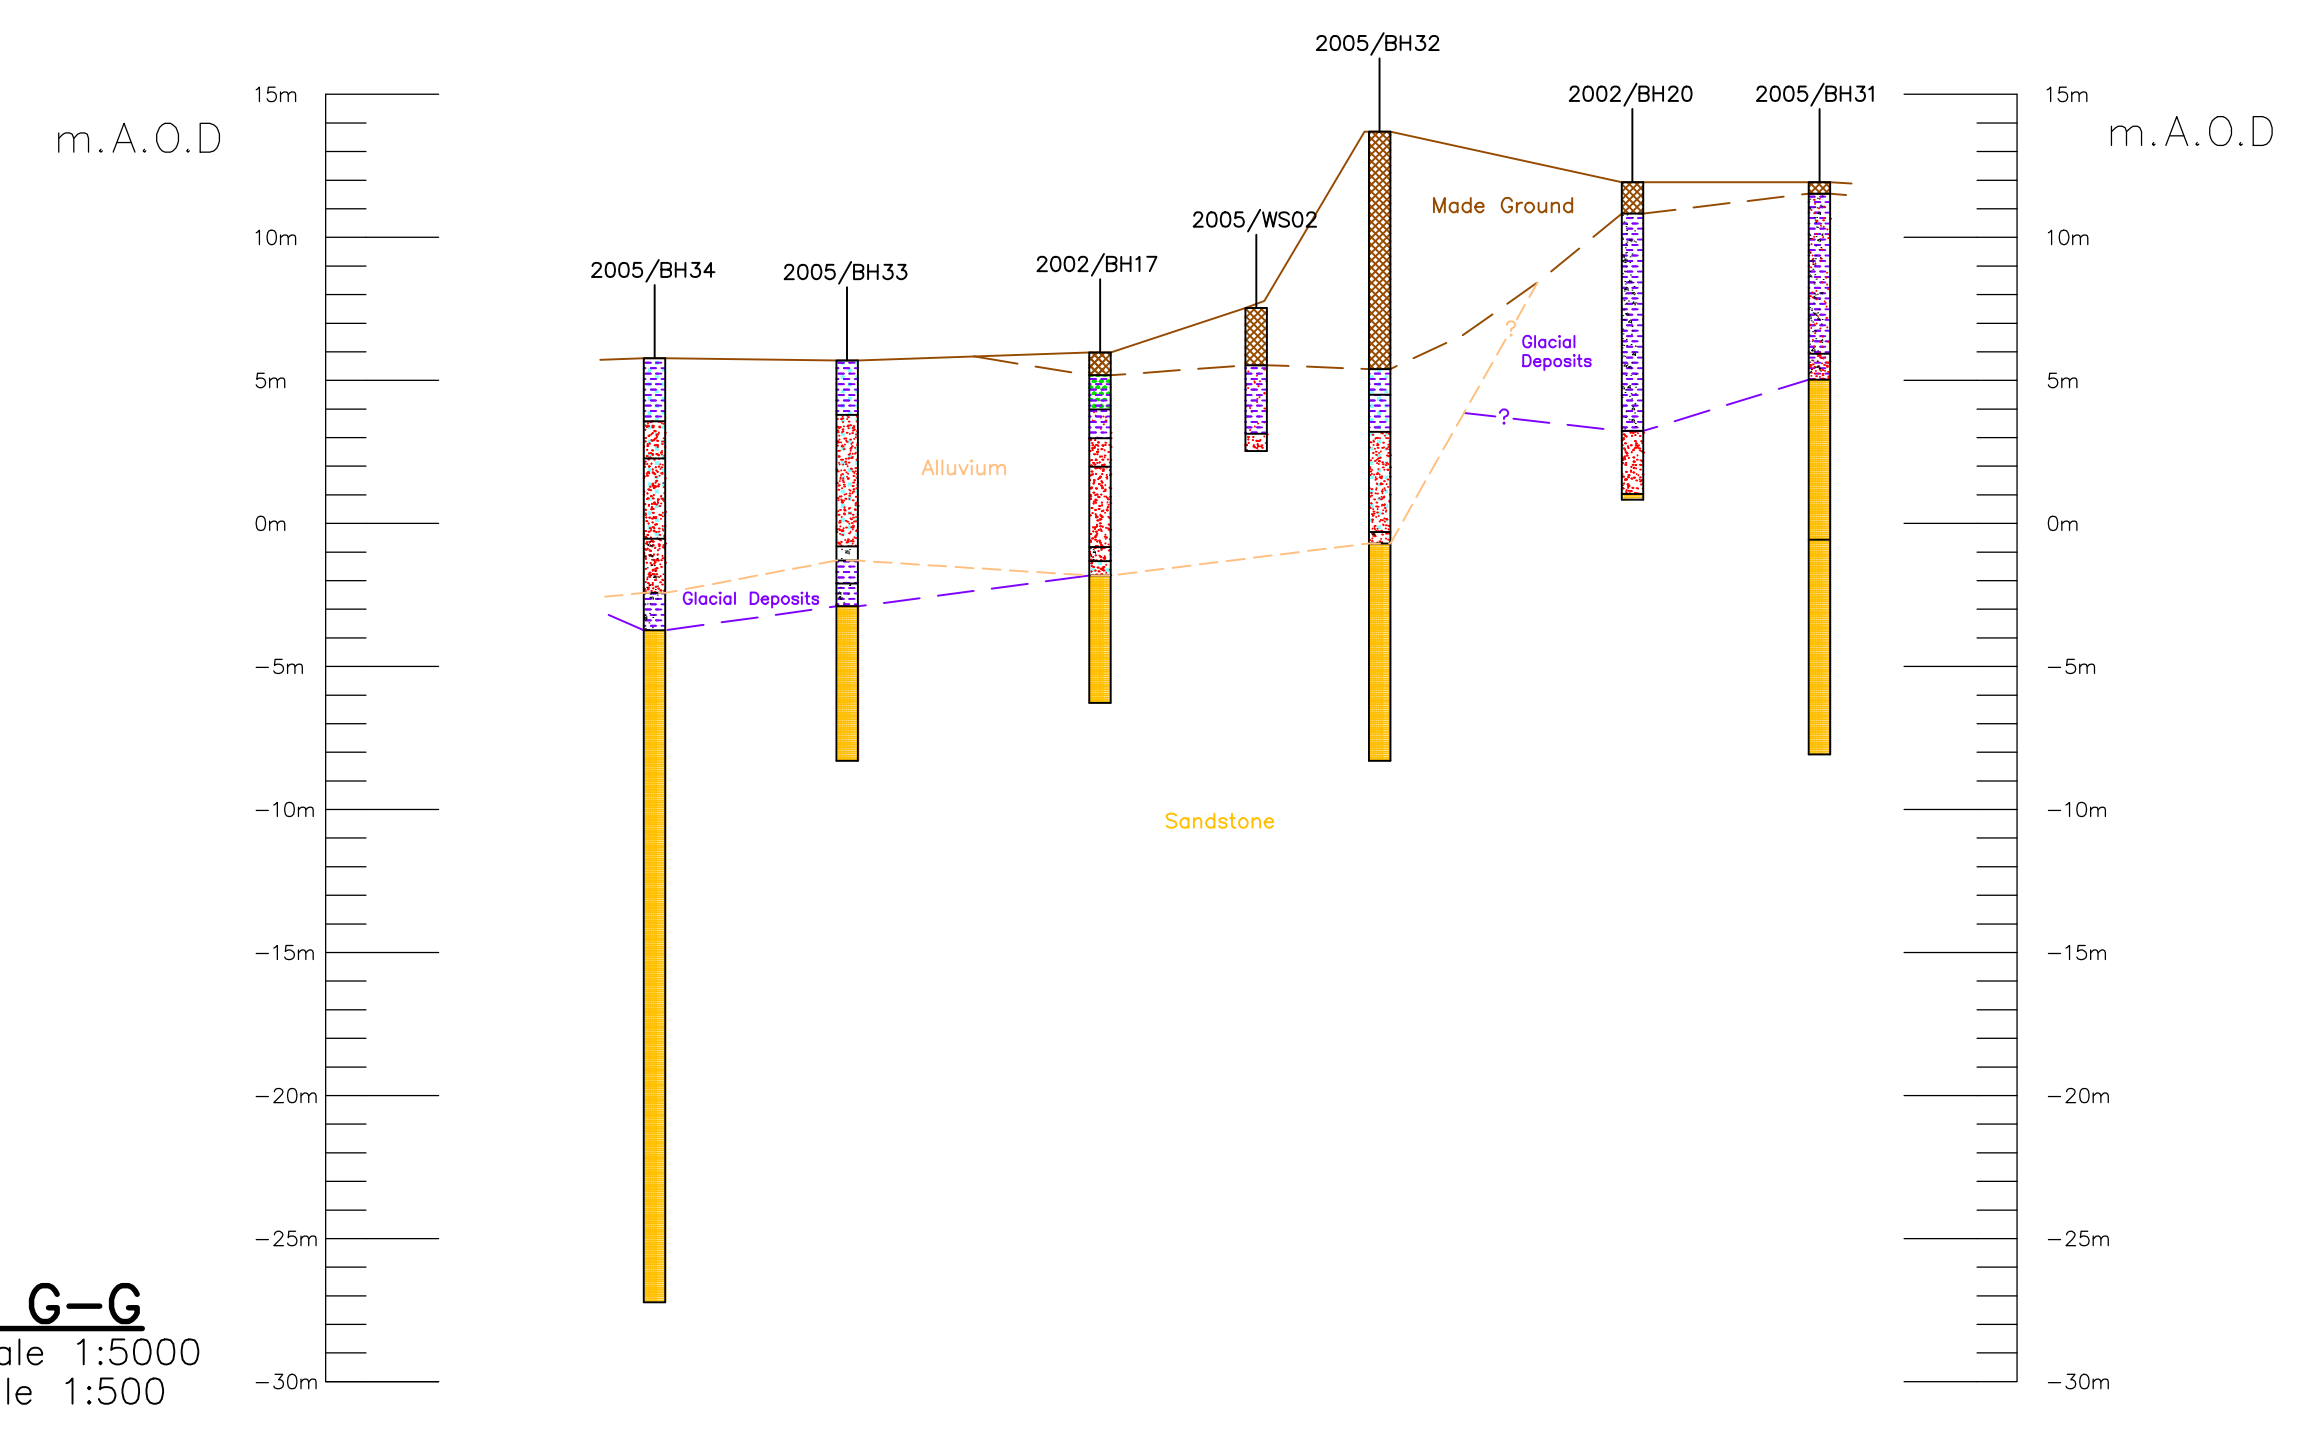

Section G-G
Horizontal Scale 1:5000
Vertical Scale 1:500

Legend

- MADE GROUND
- ORGANIC / PEAT
- SILT
- GRAVEL
- SAND
- CLAY
- SANDSTONE
- MUDSTONE
- SILTSTONE
- COBBLE
- VOID/ OBSTRUCTION
NO RECOVERY

KEY

1. All exploratory hole locations are indicative only and should not be scaled.
2. All Heights are in mAOD

KEY

- Phase 6 Borehole
- Phase 6 Window Sample
- Phase 4 & 4A Borehole
- Phase 4 & 4A Window Sample
- Phase 1 & 2 Borehole



Report Title
**THE MERSEY GATEWAY
DELIVERY PHASE
ENVIRONMENTAL STATEMENT**

Report Number
MG_REP_EIA

Figure Title
**RUNCORN SALTMARSH TO
MANCHESTER SHIP CANAL
GEOLOGICAL CROSS SECTION G-G**

Figure No.
MG_REP_EIA_009/027

This map is reproduced from Ordnance Survey material with the permission of Ordnance Survey on behalf of the Controller of Her Majesty's Stationery Office © Crown copyright. Unauthorised reproduction infringes Crown copyright and may lead to prosecution or civil proceedings. Halton Borough Council Licence No. 100018552 2011.